


PROPOSED ADDITION

WINDOW SCHEDULE				
NUMBER	QTY	FLOOR	SIZE	DESCRIPTION
W01	5	1	11046FX	21 5/8" x 54" FIXED GLASS
W03	4	1	2020AX	24 1/8" x 24 1/8" SINGLE AWNING
W04	10	1	3020FX	35 15/16" x 24 1/8" FIXED GLASS
W05	2	1	3024AX	35 15/16" x 28 3/8" SINGLE AWNING
W06	1	1	30355C	35 15/16" x 40 13/16" SINGLE CASEMENT-HL
W07	1	1	3040AX	35 15/16" x 48" SINGLE AWNING
W08	4	1	3040FX	35 15/16" x 48" FIXED GLASS
W09	1	0	30405C	35 15/16" x 48" SINGLE CASEMENT-HL
W10	3	1	30405C	35 15/16" x 48" SINGLE CASEMENT-HL
W11	2	2	30405C	35 15/16" x 48" SINGLE CASEMENT-HL
W12	2	2	3020AX	35 15/16" x 24 1/8" SINGLE AWNING
W13	1	1	31148DC	47" x 56" DOUBLE CASEMENT-LHL/RHL
W14	5	1	3020AX	35 15/16" x 24 1/8" SINGLE AWNING
W15	1	1	30355C	35 15/16" x 40 13/16" SINGLE CASEMENT-HR
W16	3	1	30405C	35 15/16" x 48" SINGLE CASEMENT-HR
W17	1	2	30405C	35 15/16" x 48" SINGLE CASEMENT-HR

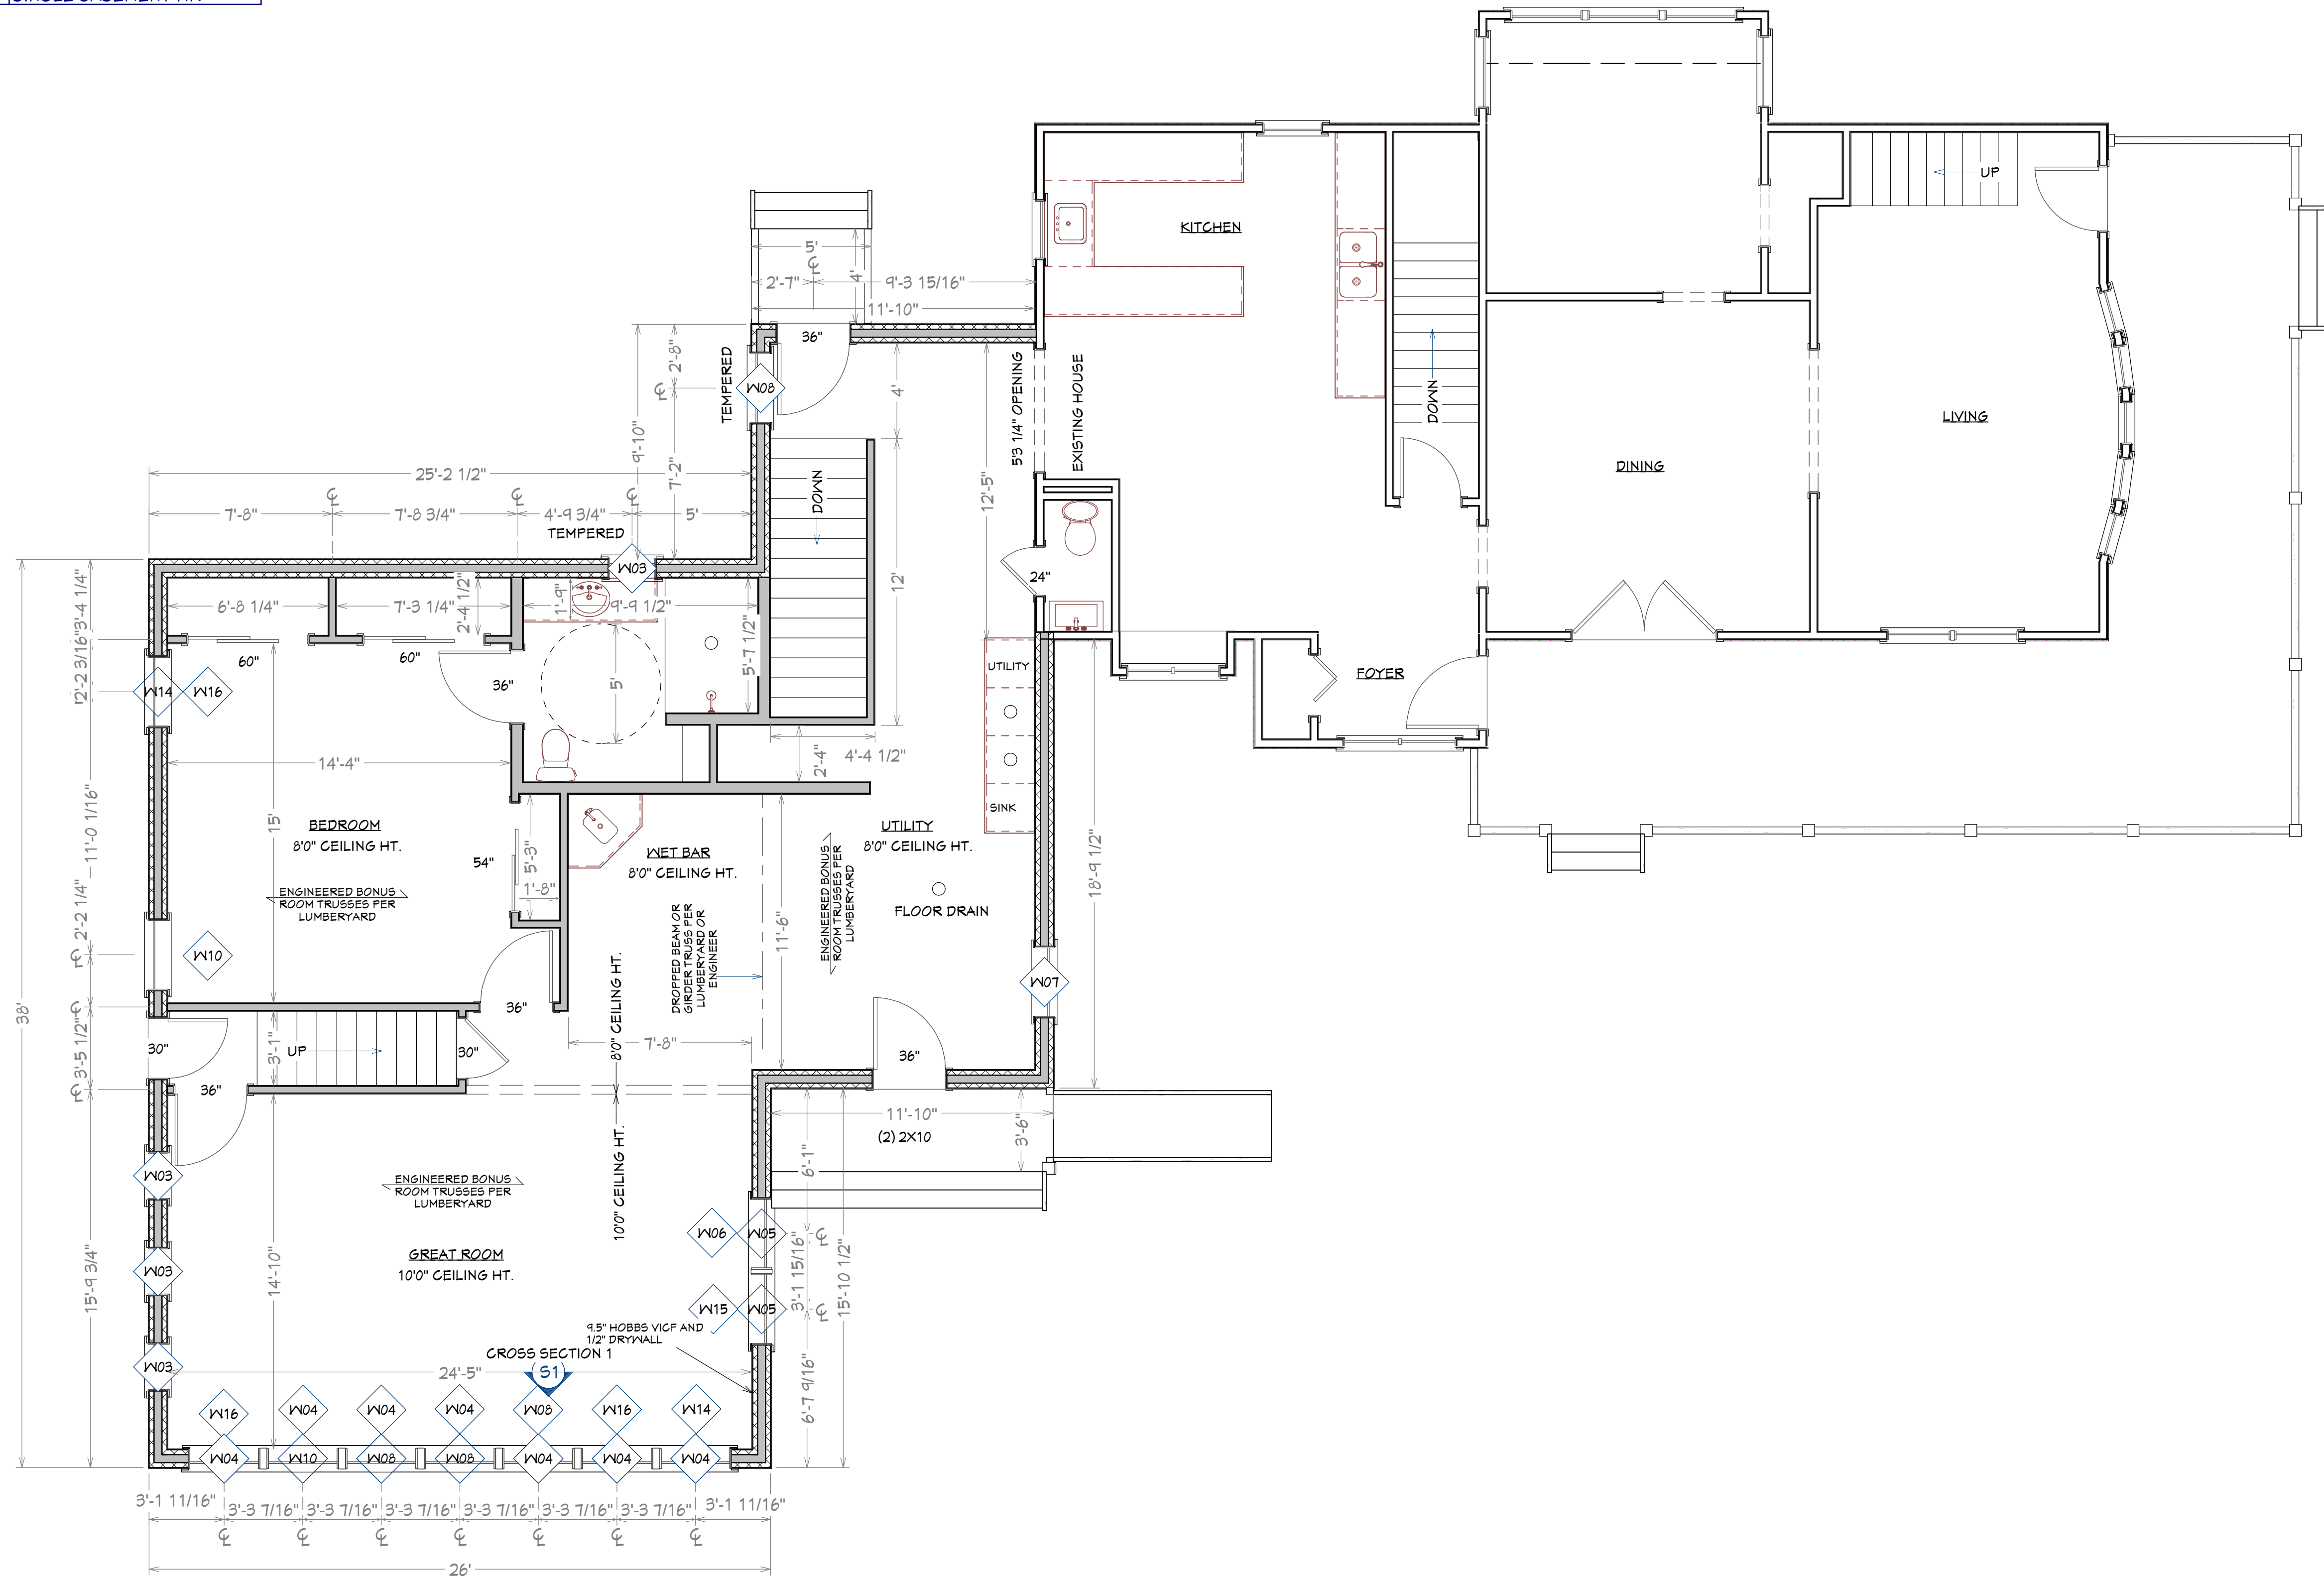


**A-2**  
 SHEET:  
 1/4" = 1'0"  
 SCALE:  
 8/6/2024  
 DATE:

PROJECT DESCRIPTION:  
 11927 Square Lake Trail N  
 Stillwater, MN 55082

SHEET TITLE:  
 Main Floor Plan  
 Proposed

Orfield Drafting Services  
 3507 W 50th ST  
 Minneapolis, MN 55410



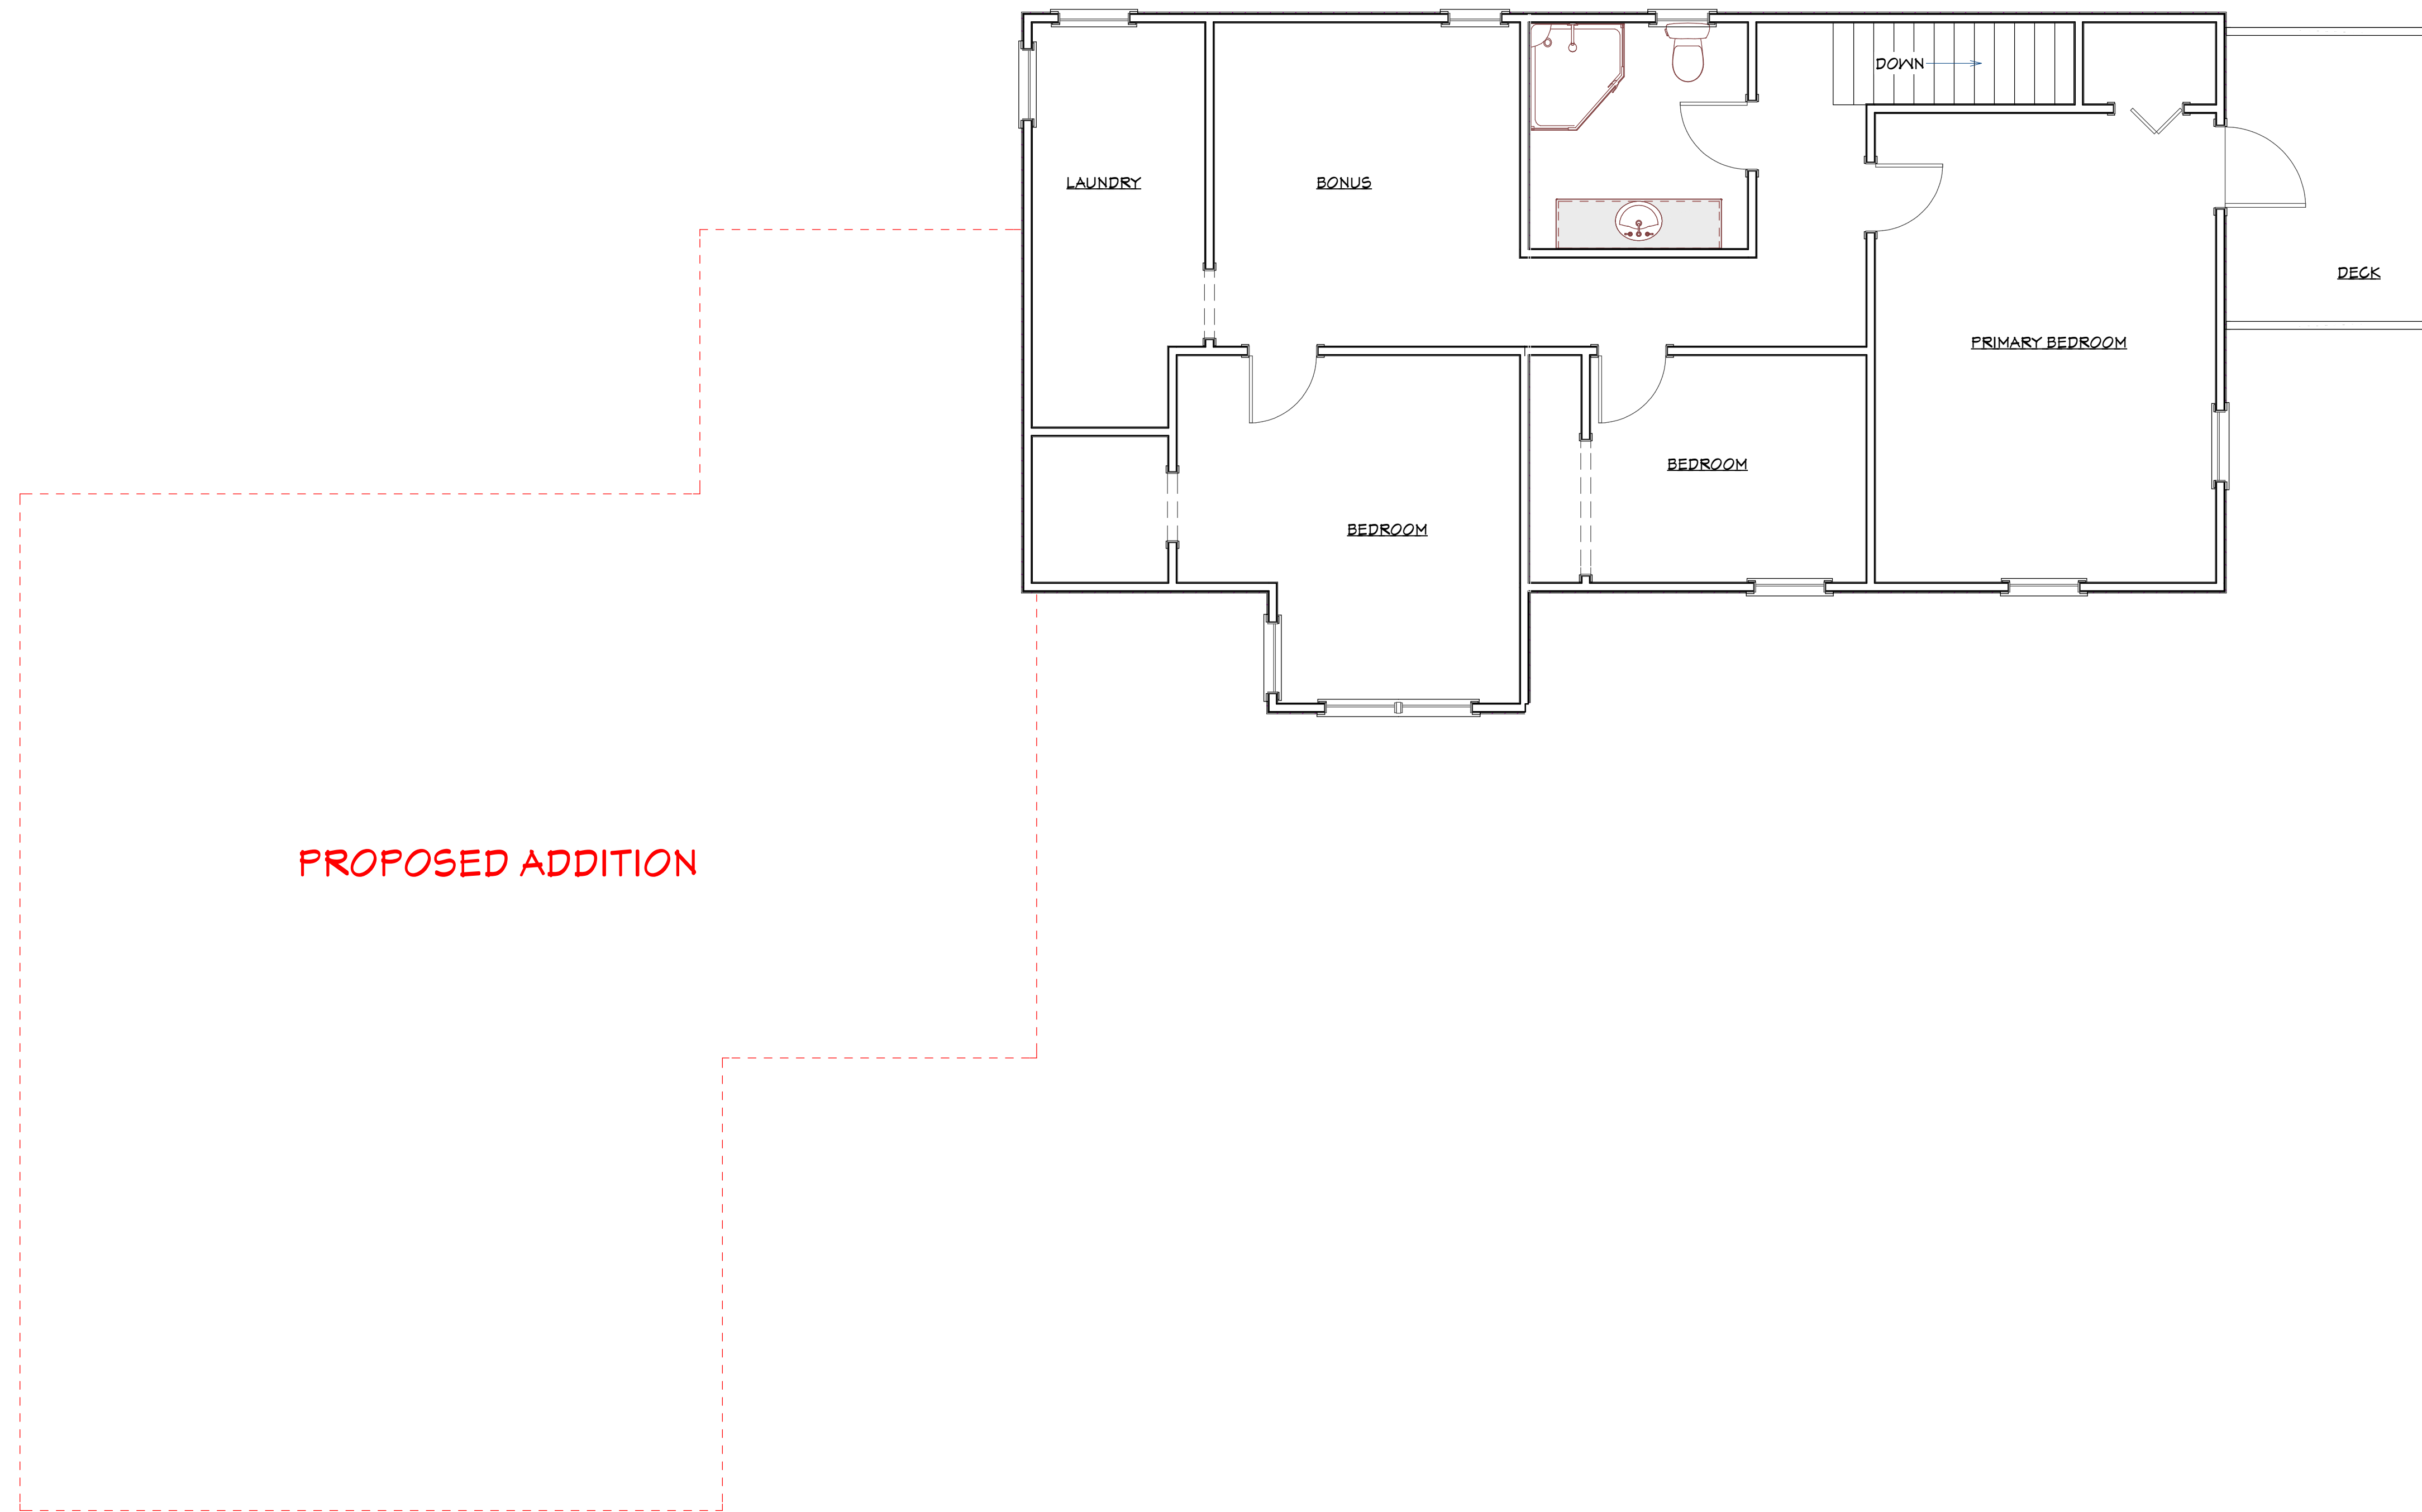

<b>A-3</b>	SHEET:	1/4" = 1'0"	SCALE:	8/6/2024	DATE:
------------	--------	-------------	--------	----------	-------


PROJECT DESCRIPTION:  
 11927 Square Lake Trail N  
 Stillwater, MN 55082

SHEET TITLE:  
 Second Floor Plan  
 Existing

Orfield Drafting Services  
 3507 W 50th ST  
 Minneapolis, MN 55410



WINDOW SCHEDULE				
NUMBER	QTY	FLOOR	SIZE	DESCRIPTION
W01	5	1	11046FX	21 5/8" 54" FIXED GLASS
W03	4	1	3020AV	24 1/8" 24 1/8" SINGLE AWNING
W04	10	1	3020FX	35 15/16" 24 1/8" FIXED GLASS
W05	2	1	3024AV	35 15/16" 28 3/8" SINGLE AWNING
W06	1	1	30355C	35 15/16" 40 13/16" SINGLE CASEMENT-HL
W07	1	1	3040AV	35 15/16" 48" SINGLE AWNING
W08	4	1	3040FX	35 15/16" 48" FIXED GLASS
W09	1	0	30405C	35 15/16" 48" SINGLE CASEMENT-HL
W10	3	1	30405C	35 15/16" 48" SINGLE CASEMENT-HL
W11	2	2	30405C	35 15/16" 48" SINGLE CASEMENT-HL
W12	2	2	3020AV	35 15/16" 24 1/8" SINGLE AWNING
W13	1	1	31148DC	47" 56" DOUBLE CASEMENT-LHL/RHL
W14	5	1	3020AV	35 15/16" 24 1/8" SINGLE AWNING
W15	1	1	30355C	35 15/16" 40 13/16" SINGLE CASEMENT-HR
W16	3	1	30405C	35 15/16" 48" SINGLE CASEMENT-HR
W17	1	2	30405C	35 15/16" 48" SINGLE CASEMENT-HR

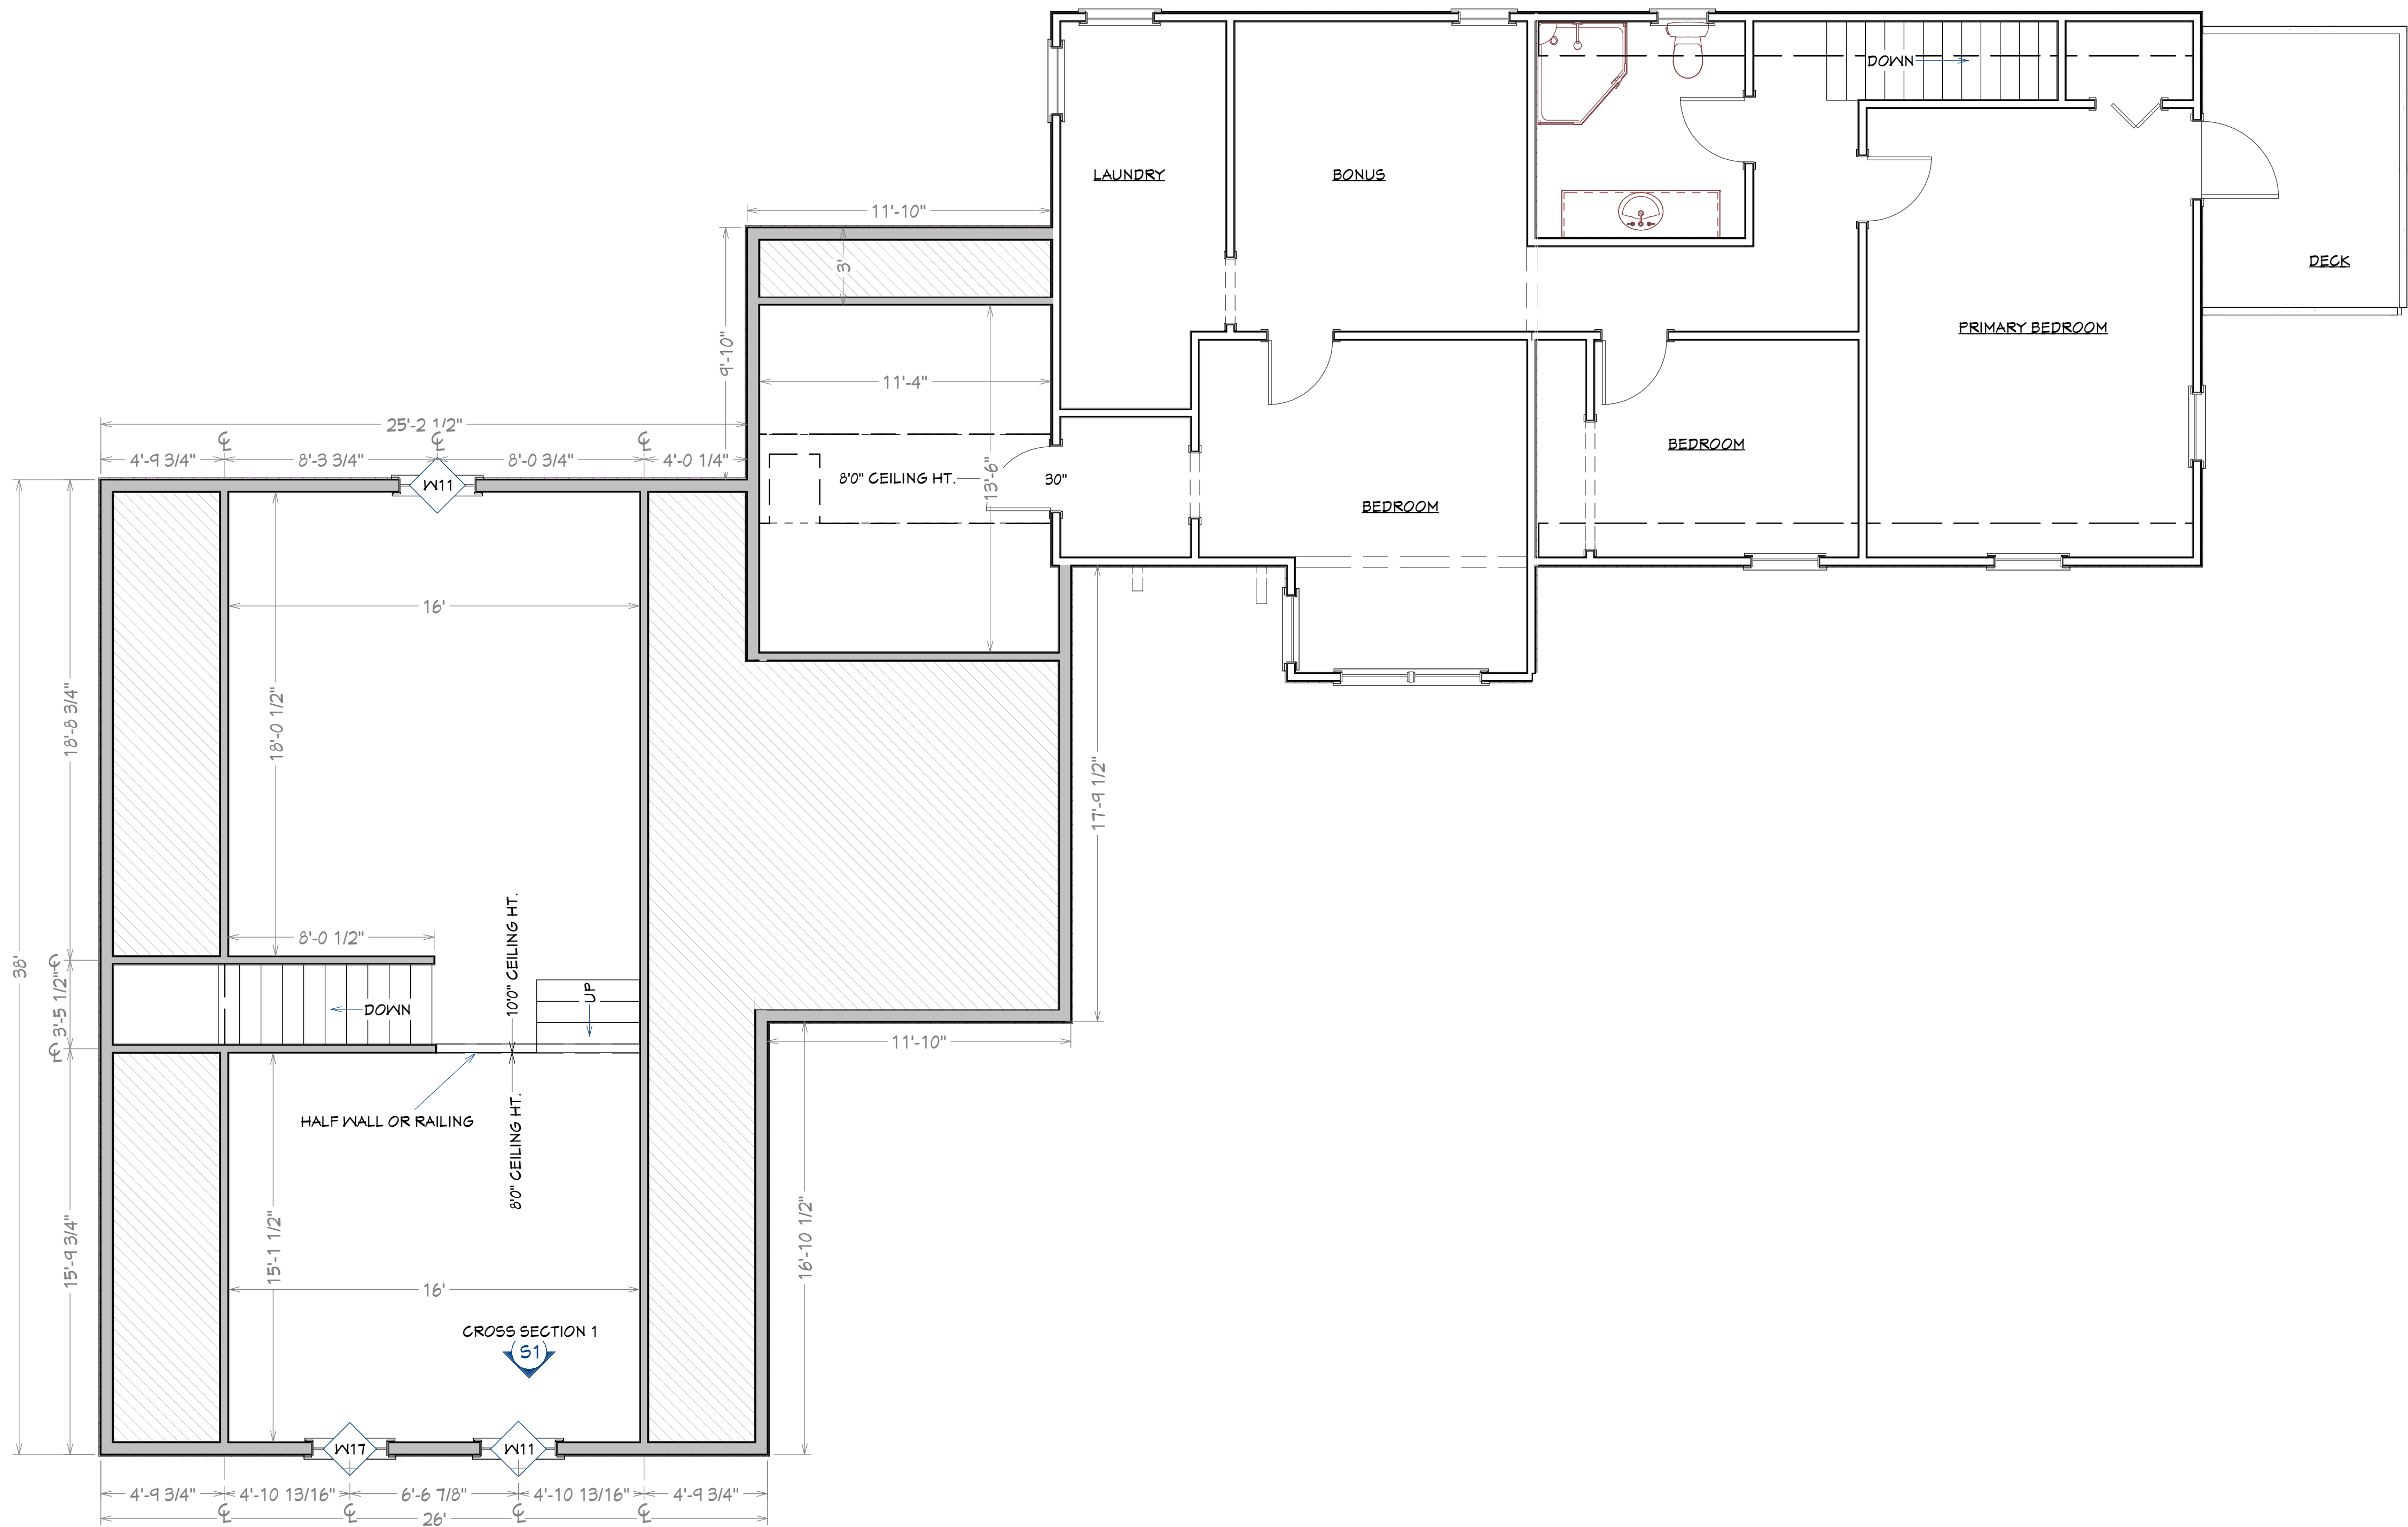


**A-4**  
 SHEET:  
 1/4" = 1'0"  
 SCALE:  
 8/6/2024  
 DATE:

PROJECT DESCRIPTION:  
 11927 Square Lake Trail N  
 Stillwater, MN 55082

SHEET TITLE:  
 Second Floor Plan  
 Proposed

Orfield Drafting Services  
 3507 W 50th ST  
 Minneapolis, MN 55410



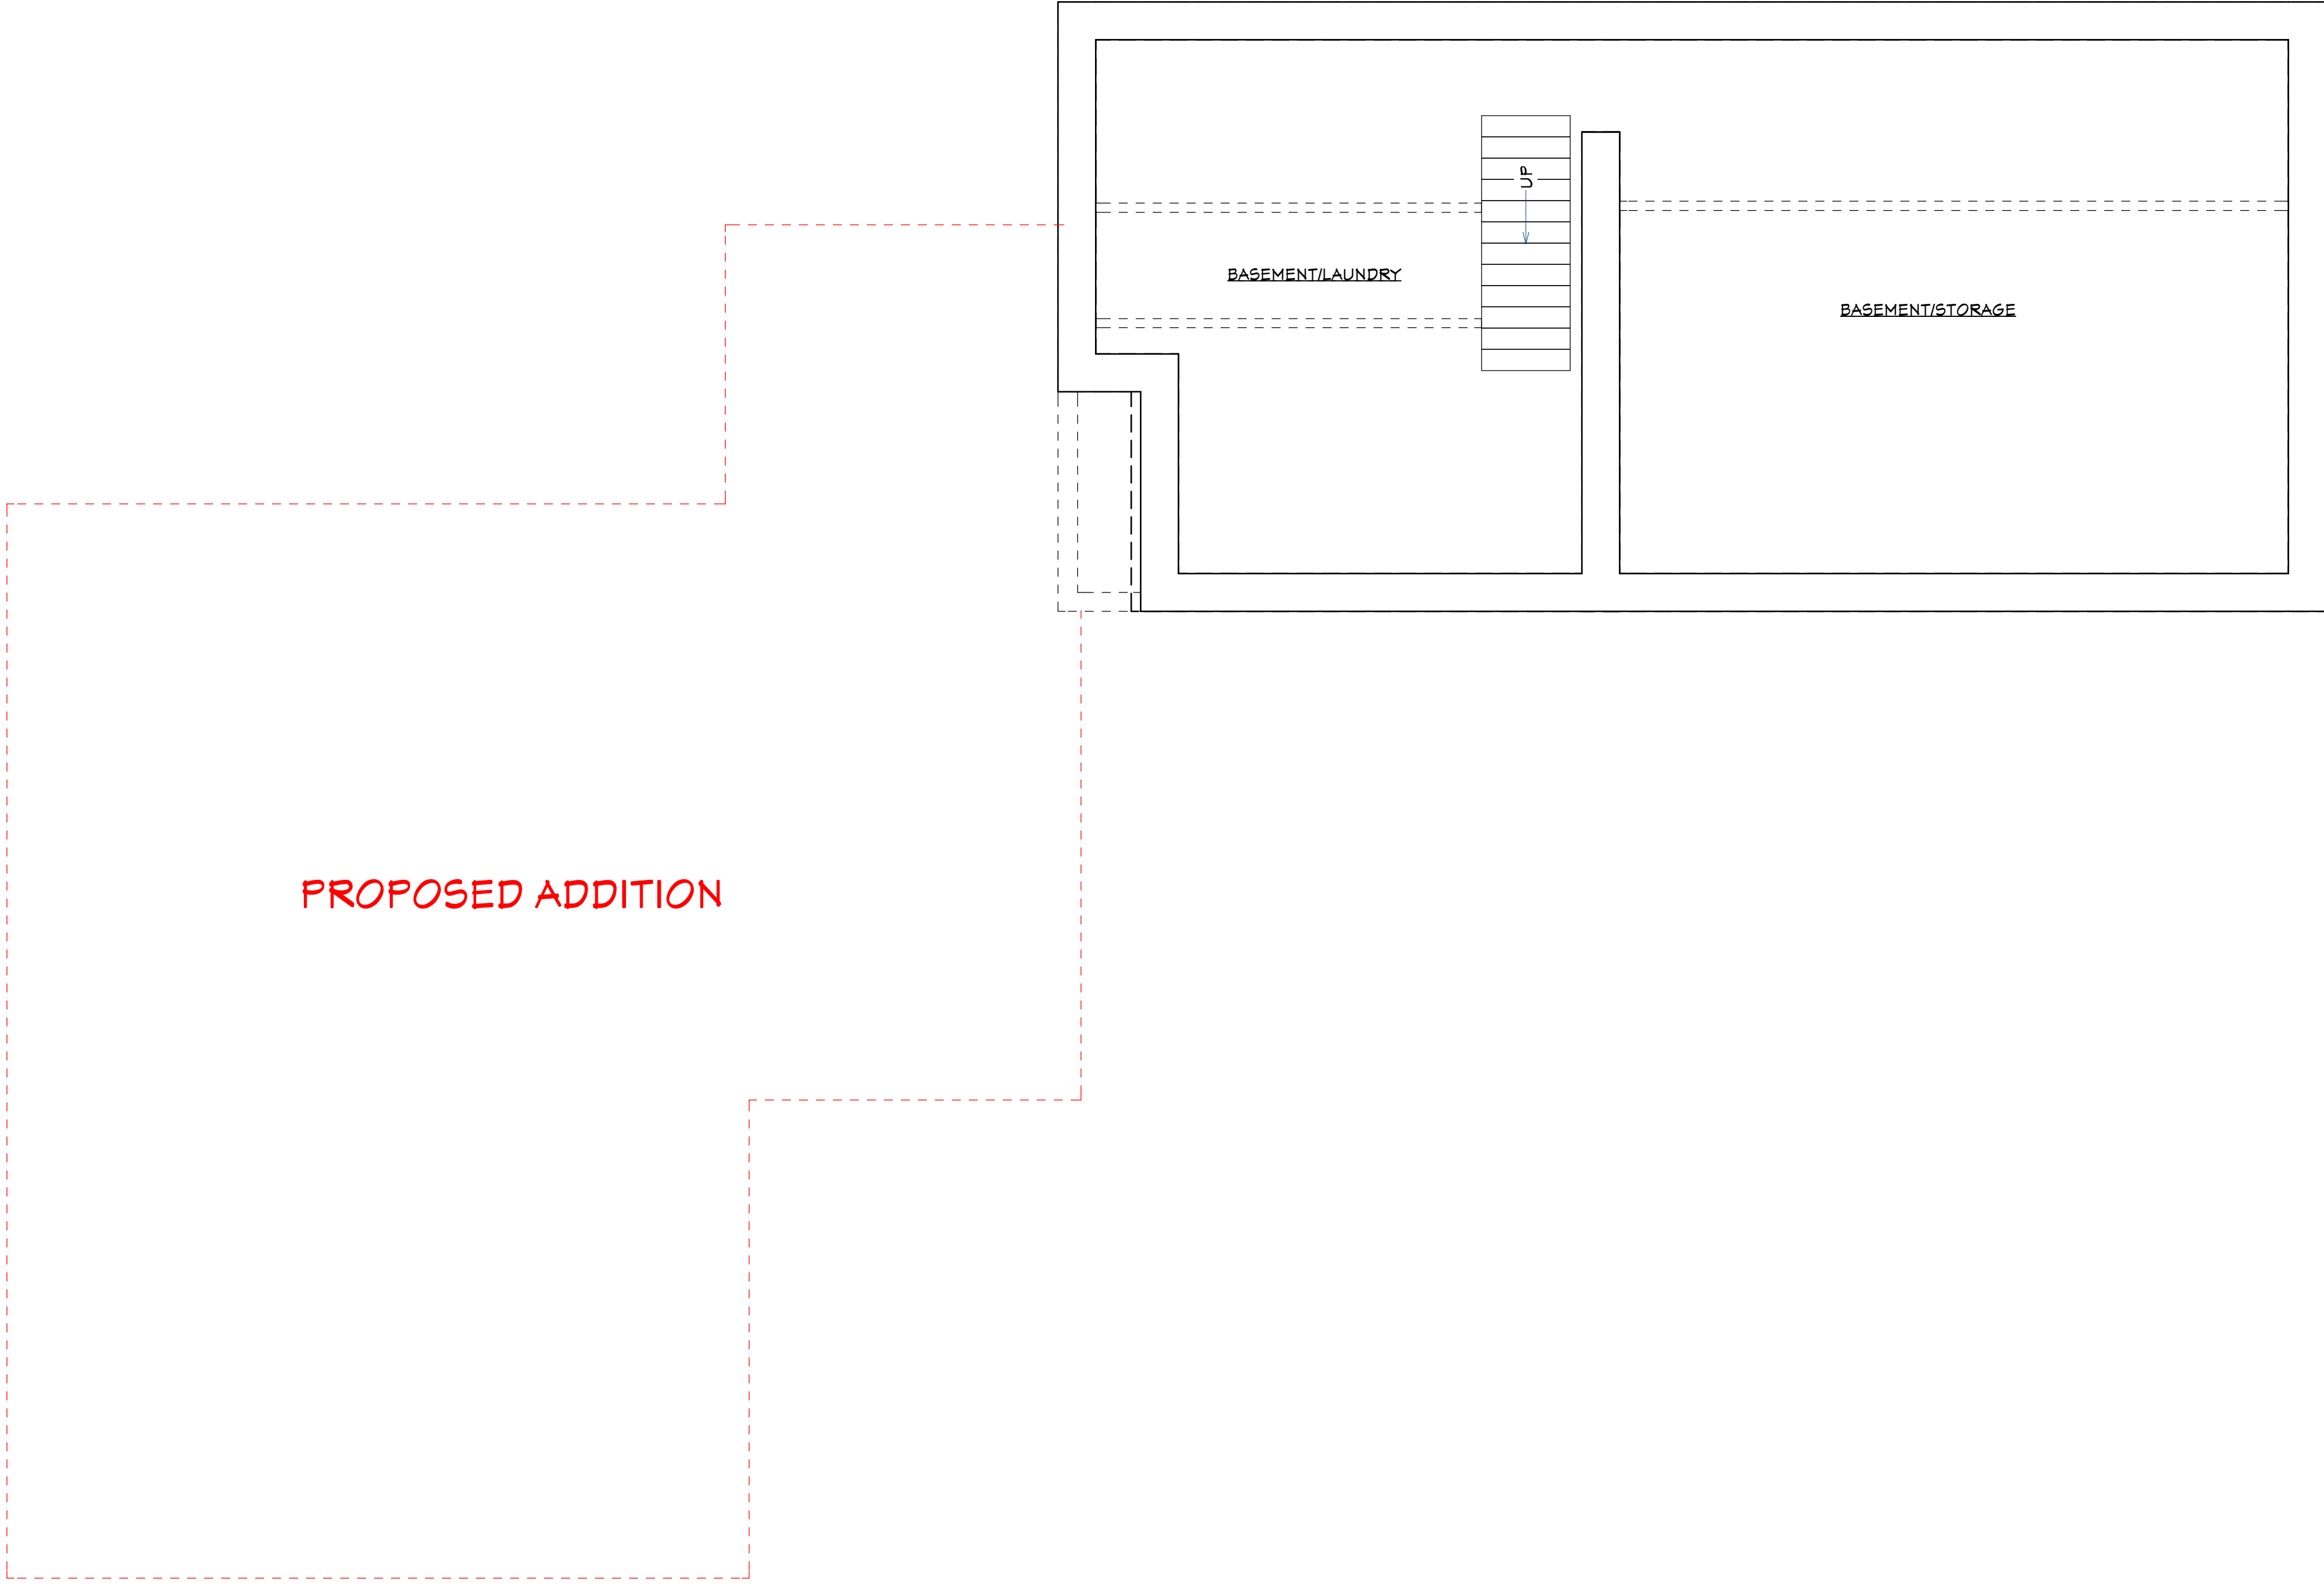

<b>A-5</b>	SHEET:	1/4" = 1'0"	SCALE:	8/6/2024	DATE:
------------	--------	-------------	--------	----------	-------


PROJECT DESCRIPTION:  
11927 Square Lake Trail N  
Stillwater, MN 55082

SHEET TITLE:  
Basement Floor Plan  
Existing

Orfield Drafting Services  
3507 W 50th ST  
Minneapolis, MN 55410



WINDOW SCHEDULE				
NUMBER	QTY	FLOOR	SIZE	DESCRIPTION
W01	5	1	11046FX	21 5/8" 54" FIXED GLASS
W03	4	1	2020AW	24 1/8" 24 1/8" SINGLE AWNING
W04	10	1	3020FX	35 15/16" 24 1/8" FIXED GLASS
W05	2	1	3024AW	35 15/16" 28 3/8" SINGLE AWNING
W06	1	1	30355C	35 15/16" 40 13/16" SINGLE CASEMENT-HL
W07	1	1	3040AW	35 15/16" 48" SINGLE AWNING
W08	4	1	3040FX	35 15/16" 48" FIXED GLASS
W09	1	0	30405C	35 15/16" 48" SINGLE CASEMENT-HL
W10	3	1	30405C	35 15/16" 48" SINGLE CASEMENT-HL
W11	2	2	30405C	35 15/16" 48" SINGLE CASEMENT-HL
W12	2	2	3020AW	35 15/16" 24 1/8" SINGLE AWNING
W13	1	1	31148DC	47" 56" DOUBLE CASEMENT-LHL/RHL
W14	5	1	3020AW	35 15/16" 24 1/8" SINGLE AWNING
W15	1	1	30355C	35 15/16" 40 13/16" SINGLE CASEMENT-HR
W16	3	1	30405C	35 15/16" 48" SINGLE CASEMENT-HR
W17	1	2	30405C	35 15/16" 48" SINGLE CASEMENT-HR

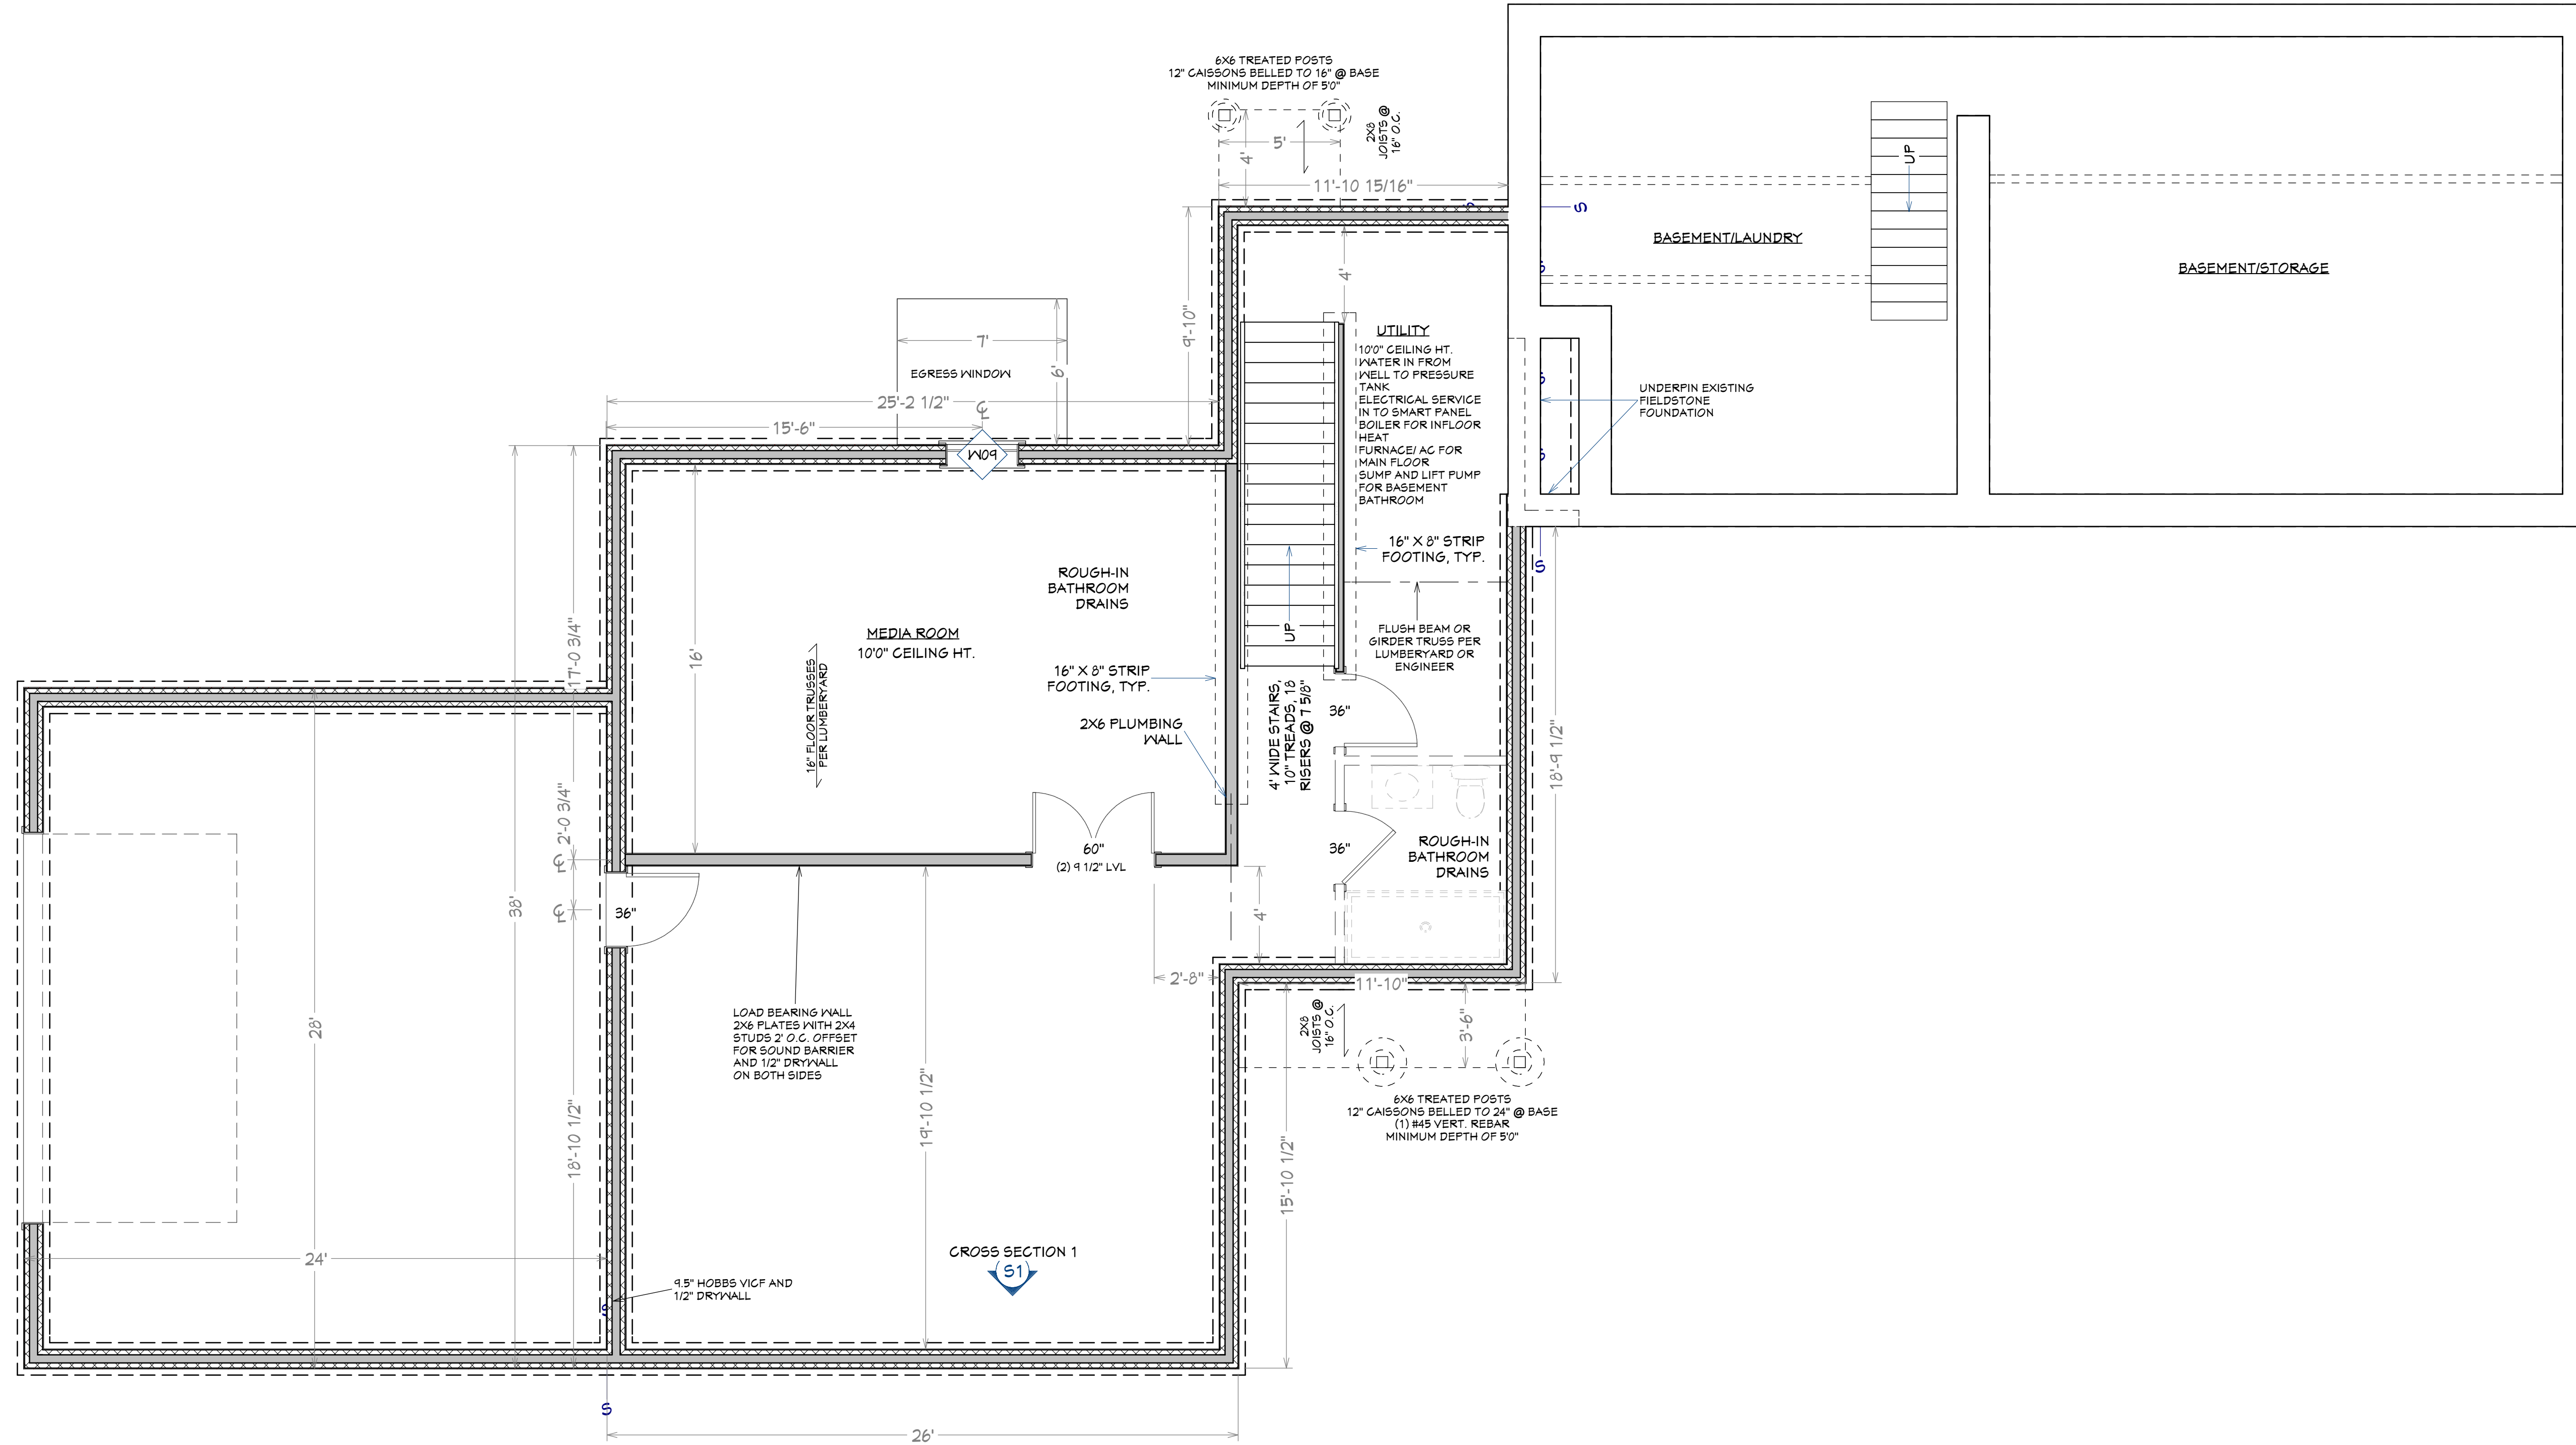

**A-6**  
 SHEET:  
 1/4" = 1'0"  
 SCALE:  
 8/6/2024  
 DATE:

PROJECT DESCRIPTION:  
 11927 Square Lake Trail N  
 Stillwater, MN 55082

SHEET TITLE:  
 Basement Floor Plan  
 Proposed

Orfield Drafting Services  
 3507 W 50th ST  
 Minneapolis, MN 55410





EXISTING



PROPOSED

<b>A-7</b>	SHEET:	1/4" = 1'0"	SCALE:	8/6/2024	DATE:
------------	--------	-------------	--------	----------	-------

PROJECT DESCRIPTION:  
11927 Square Lake Trail N  
Stillwater, MN 55082

SHEET TITLE:  
Front Elevations,  
Comparison

Orfield Drafting Services  
3507 W 50th ST  
Minneapolis, MN 55410





EXISTING



PROPOSED

<b>A-8</b>	SHEET:	SCALE:	DATE:
		1/4" = 1'0"	8/6/2024

PROJECT DESCRIPTION:  
11927 Square Lake Trail N  
Stillwater, MN 55082

SHEET TITLE:  
Rear Elevations,  
Comparison

Orfield Drafting Services  
3507 W 50th ST  
Minneapolis, MN 55410







**EXISTING**



**PROPOSED**






<b>A-9</b>	SHEET:	SCALE:	DATE:
		1/4" = 1'0"	8/6/2024

PROJECT DESCRIPTION:  
11927 Square Lake Trail N  
Stillwater, MN 55082

SHEET TITLE:  
Side Elevations,  
Comparison

Orfield Drafting Services  
3507 W 50th ST  
Minneapolis, MN 55410

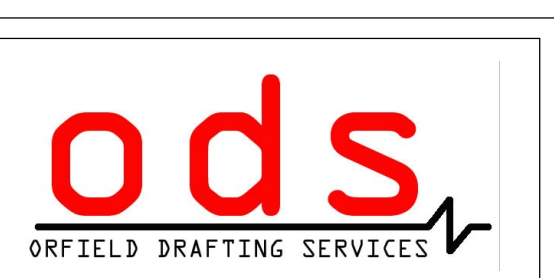

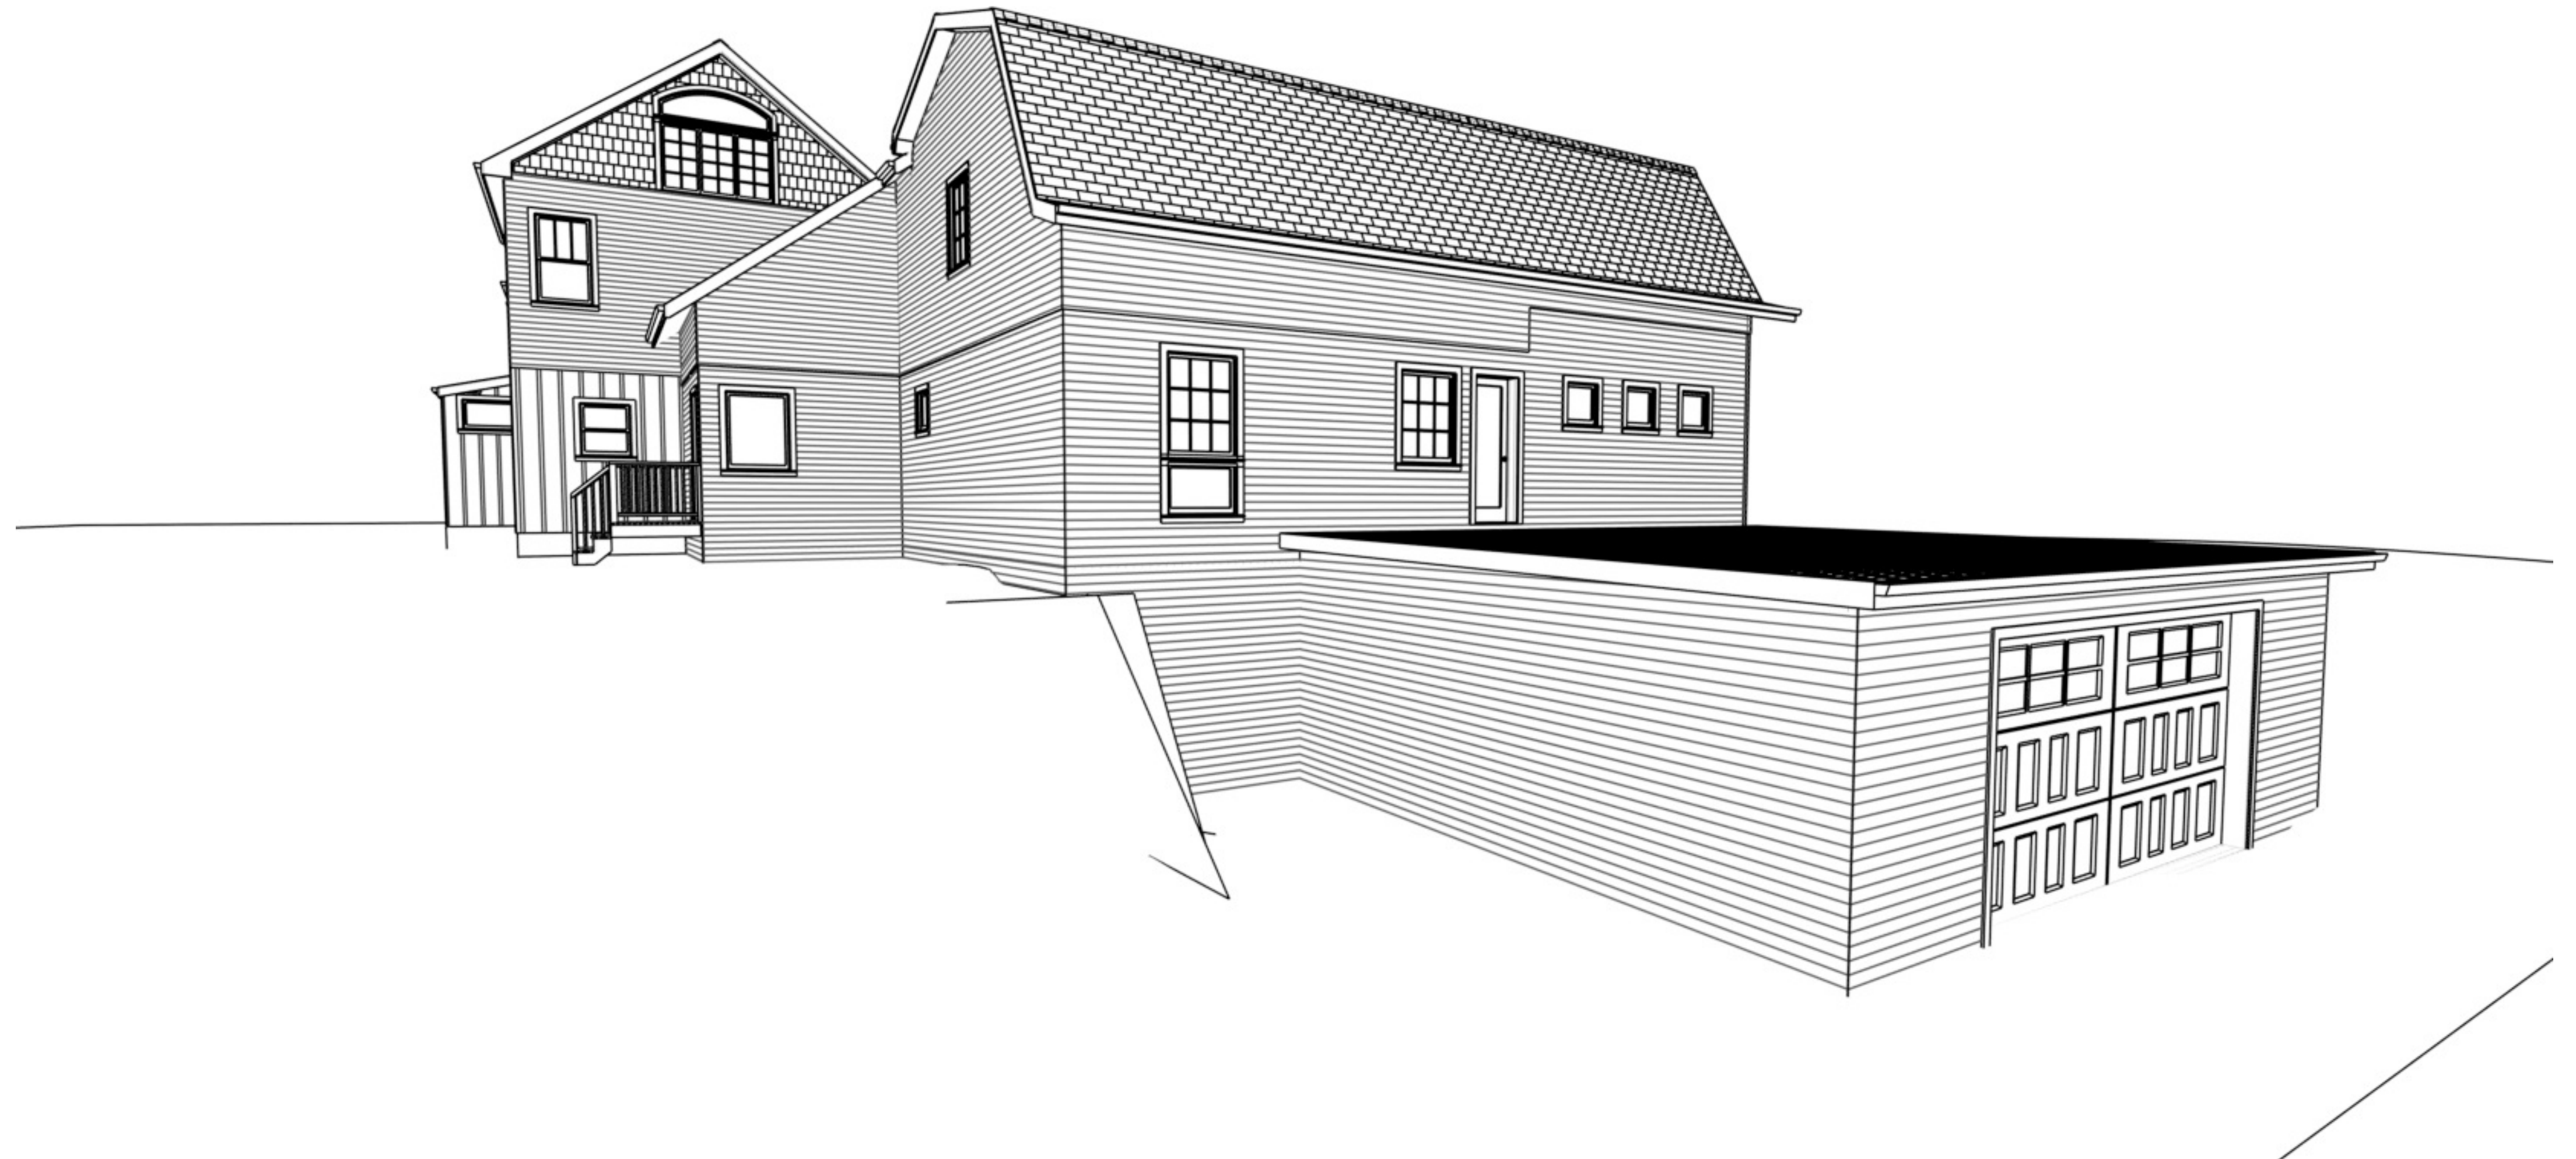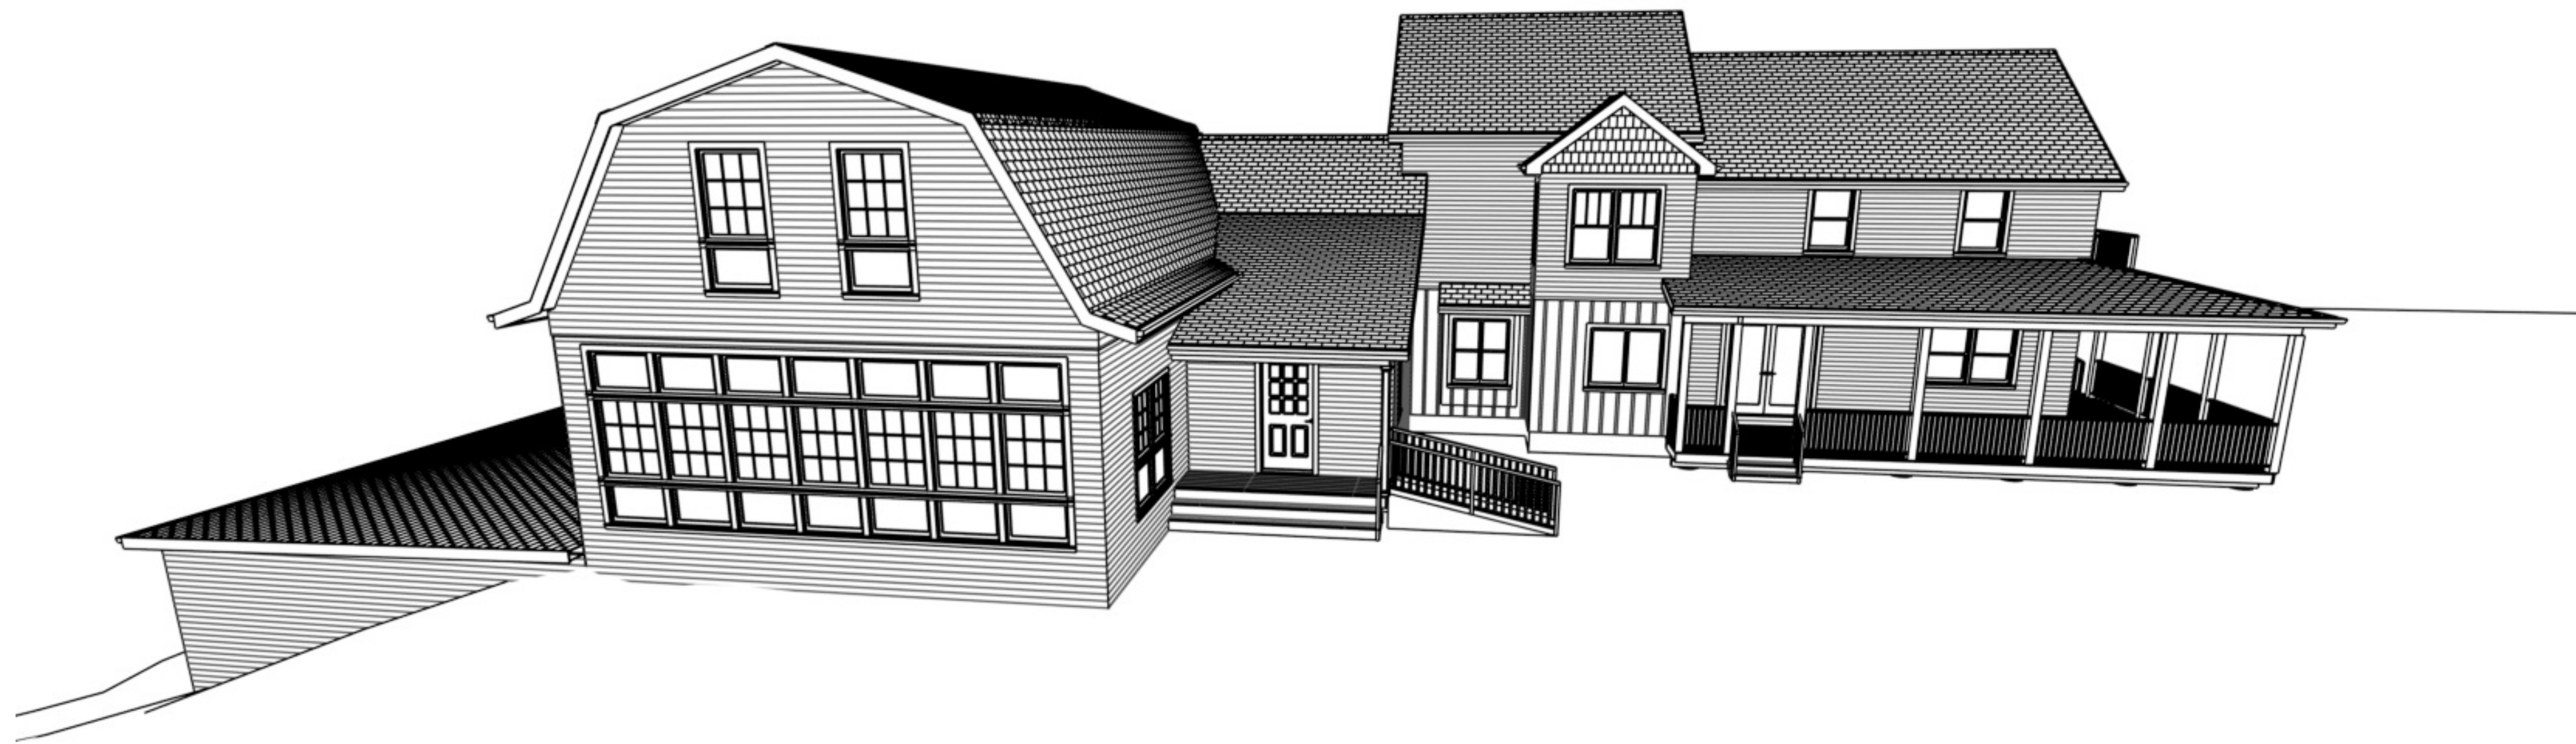



<b>A-10</b>	SHEET:	N.A.	SCALE:	8/6/2024	DATE:
-------------	--------	------	--------	----------	-------

PROJECT DESCRIPTION:  
11927 Square Lake Trail N  
Stillwater, MN 55082

SHEET TITLE:  
Perspectives

Orfield Drafting Services  
3507 W 50th ST  
Minneapolis, MN 55410



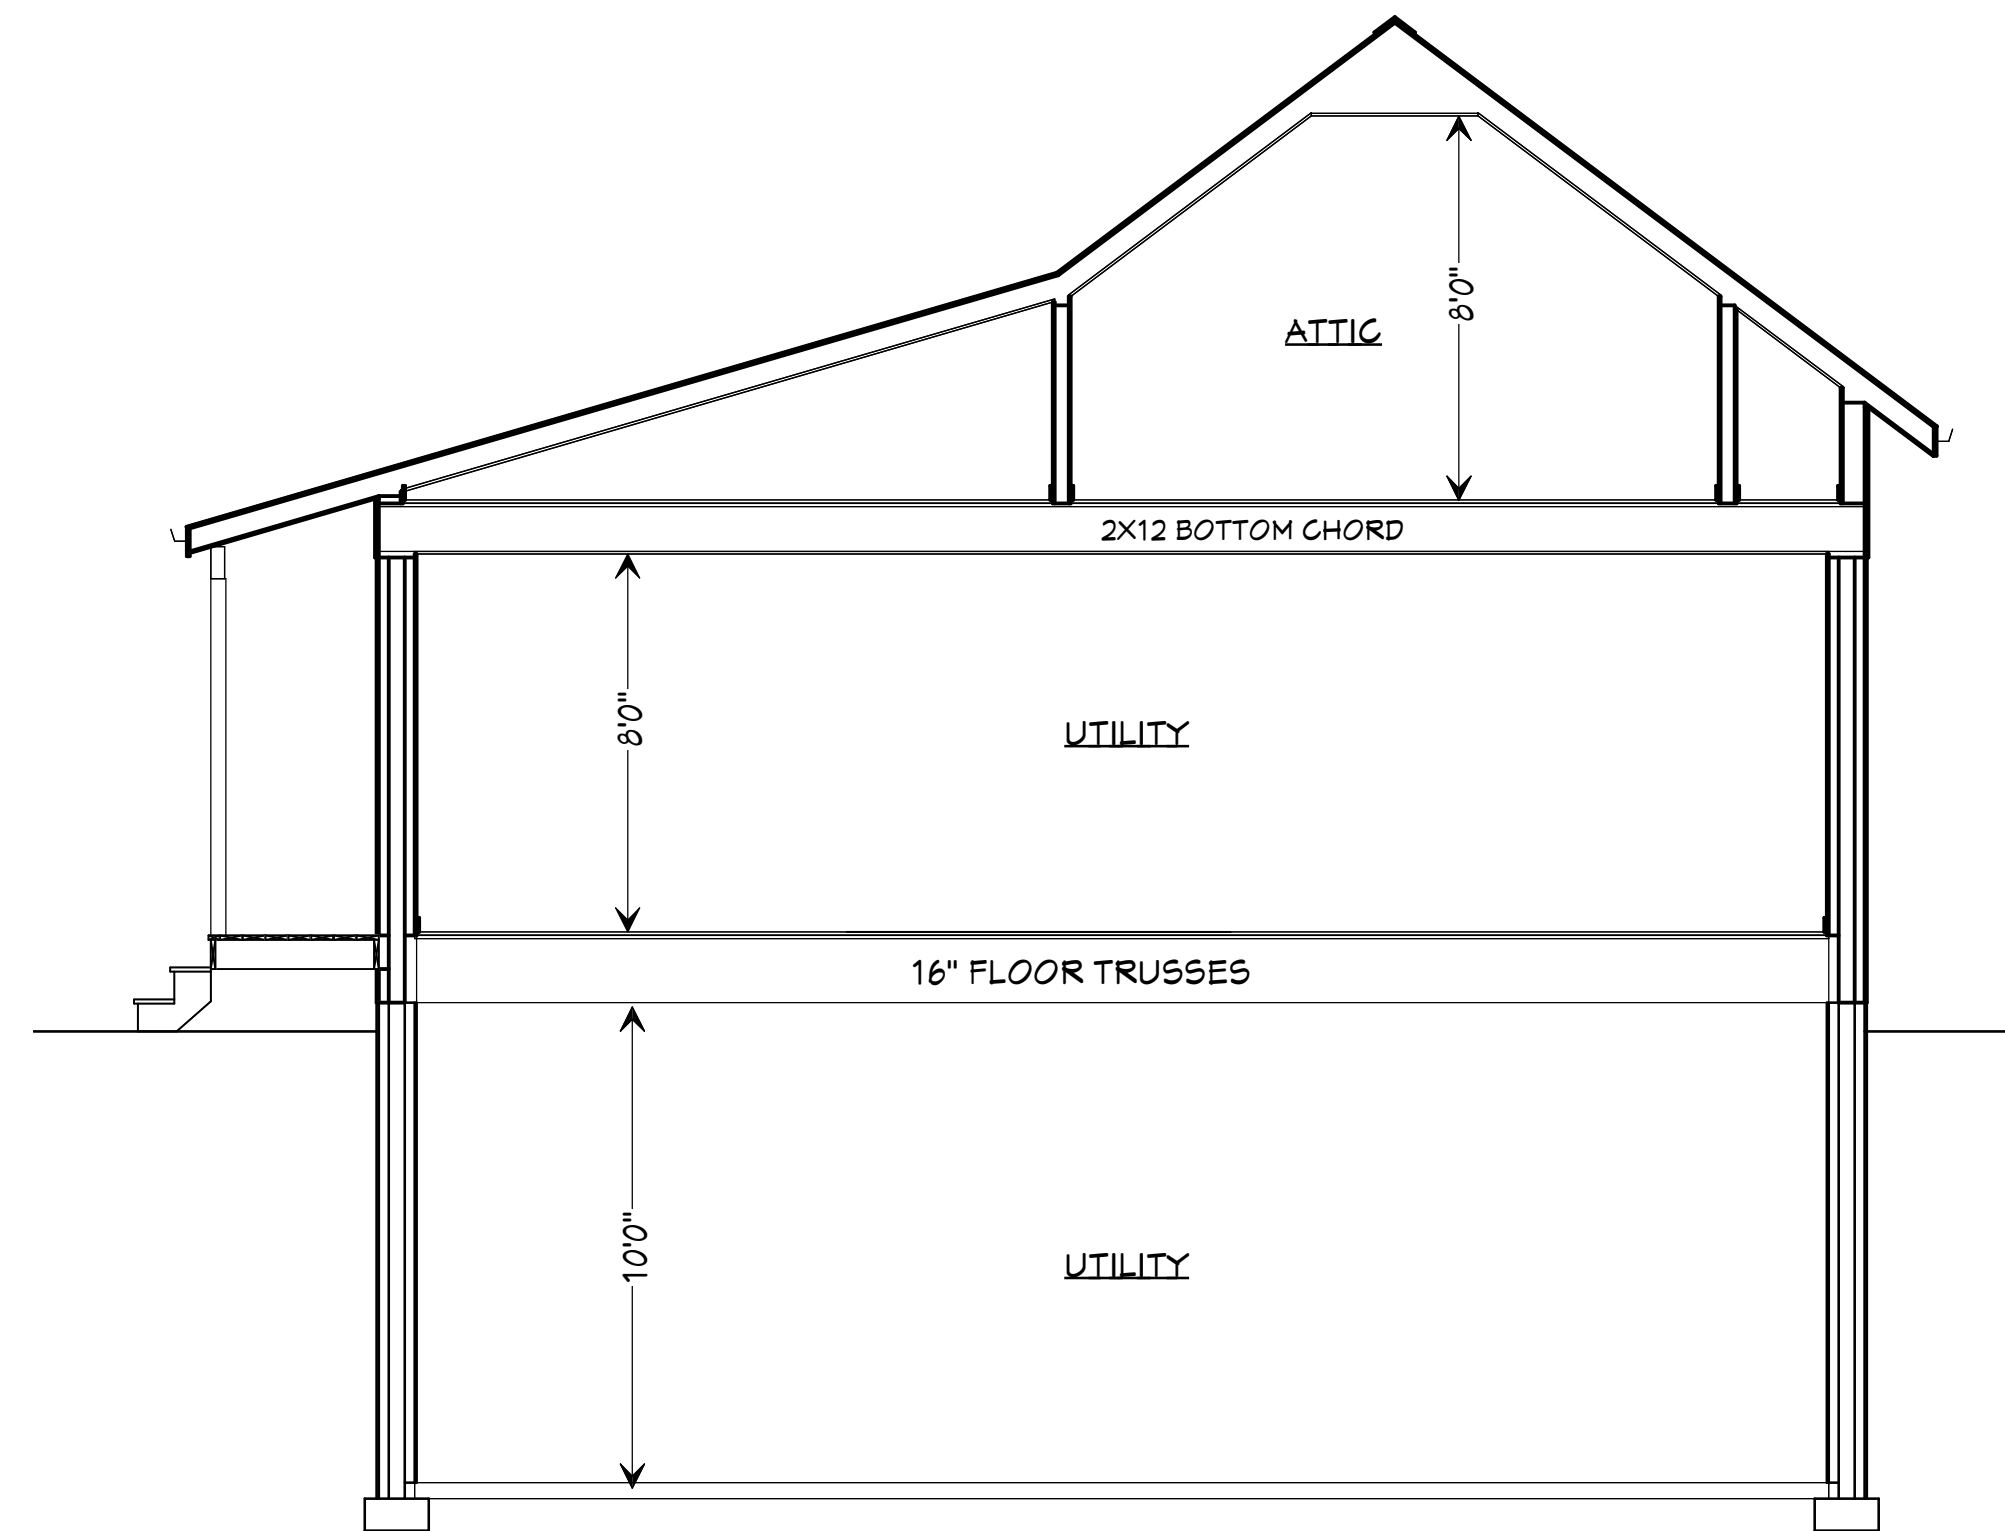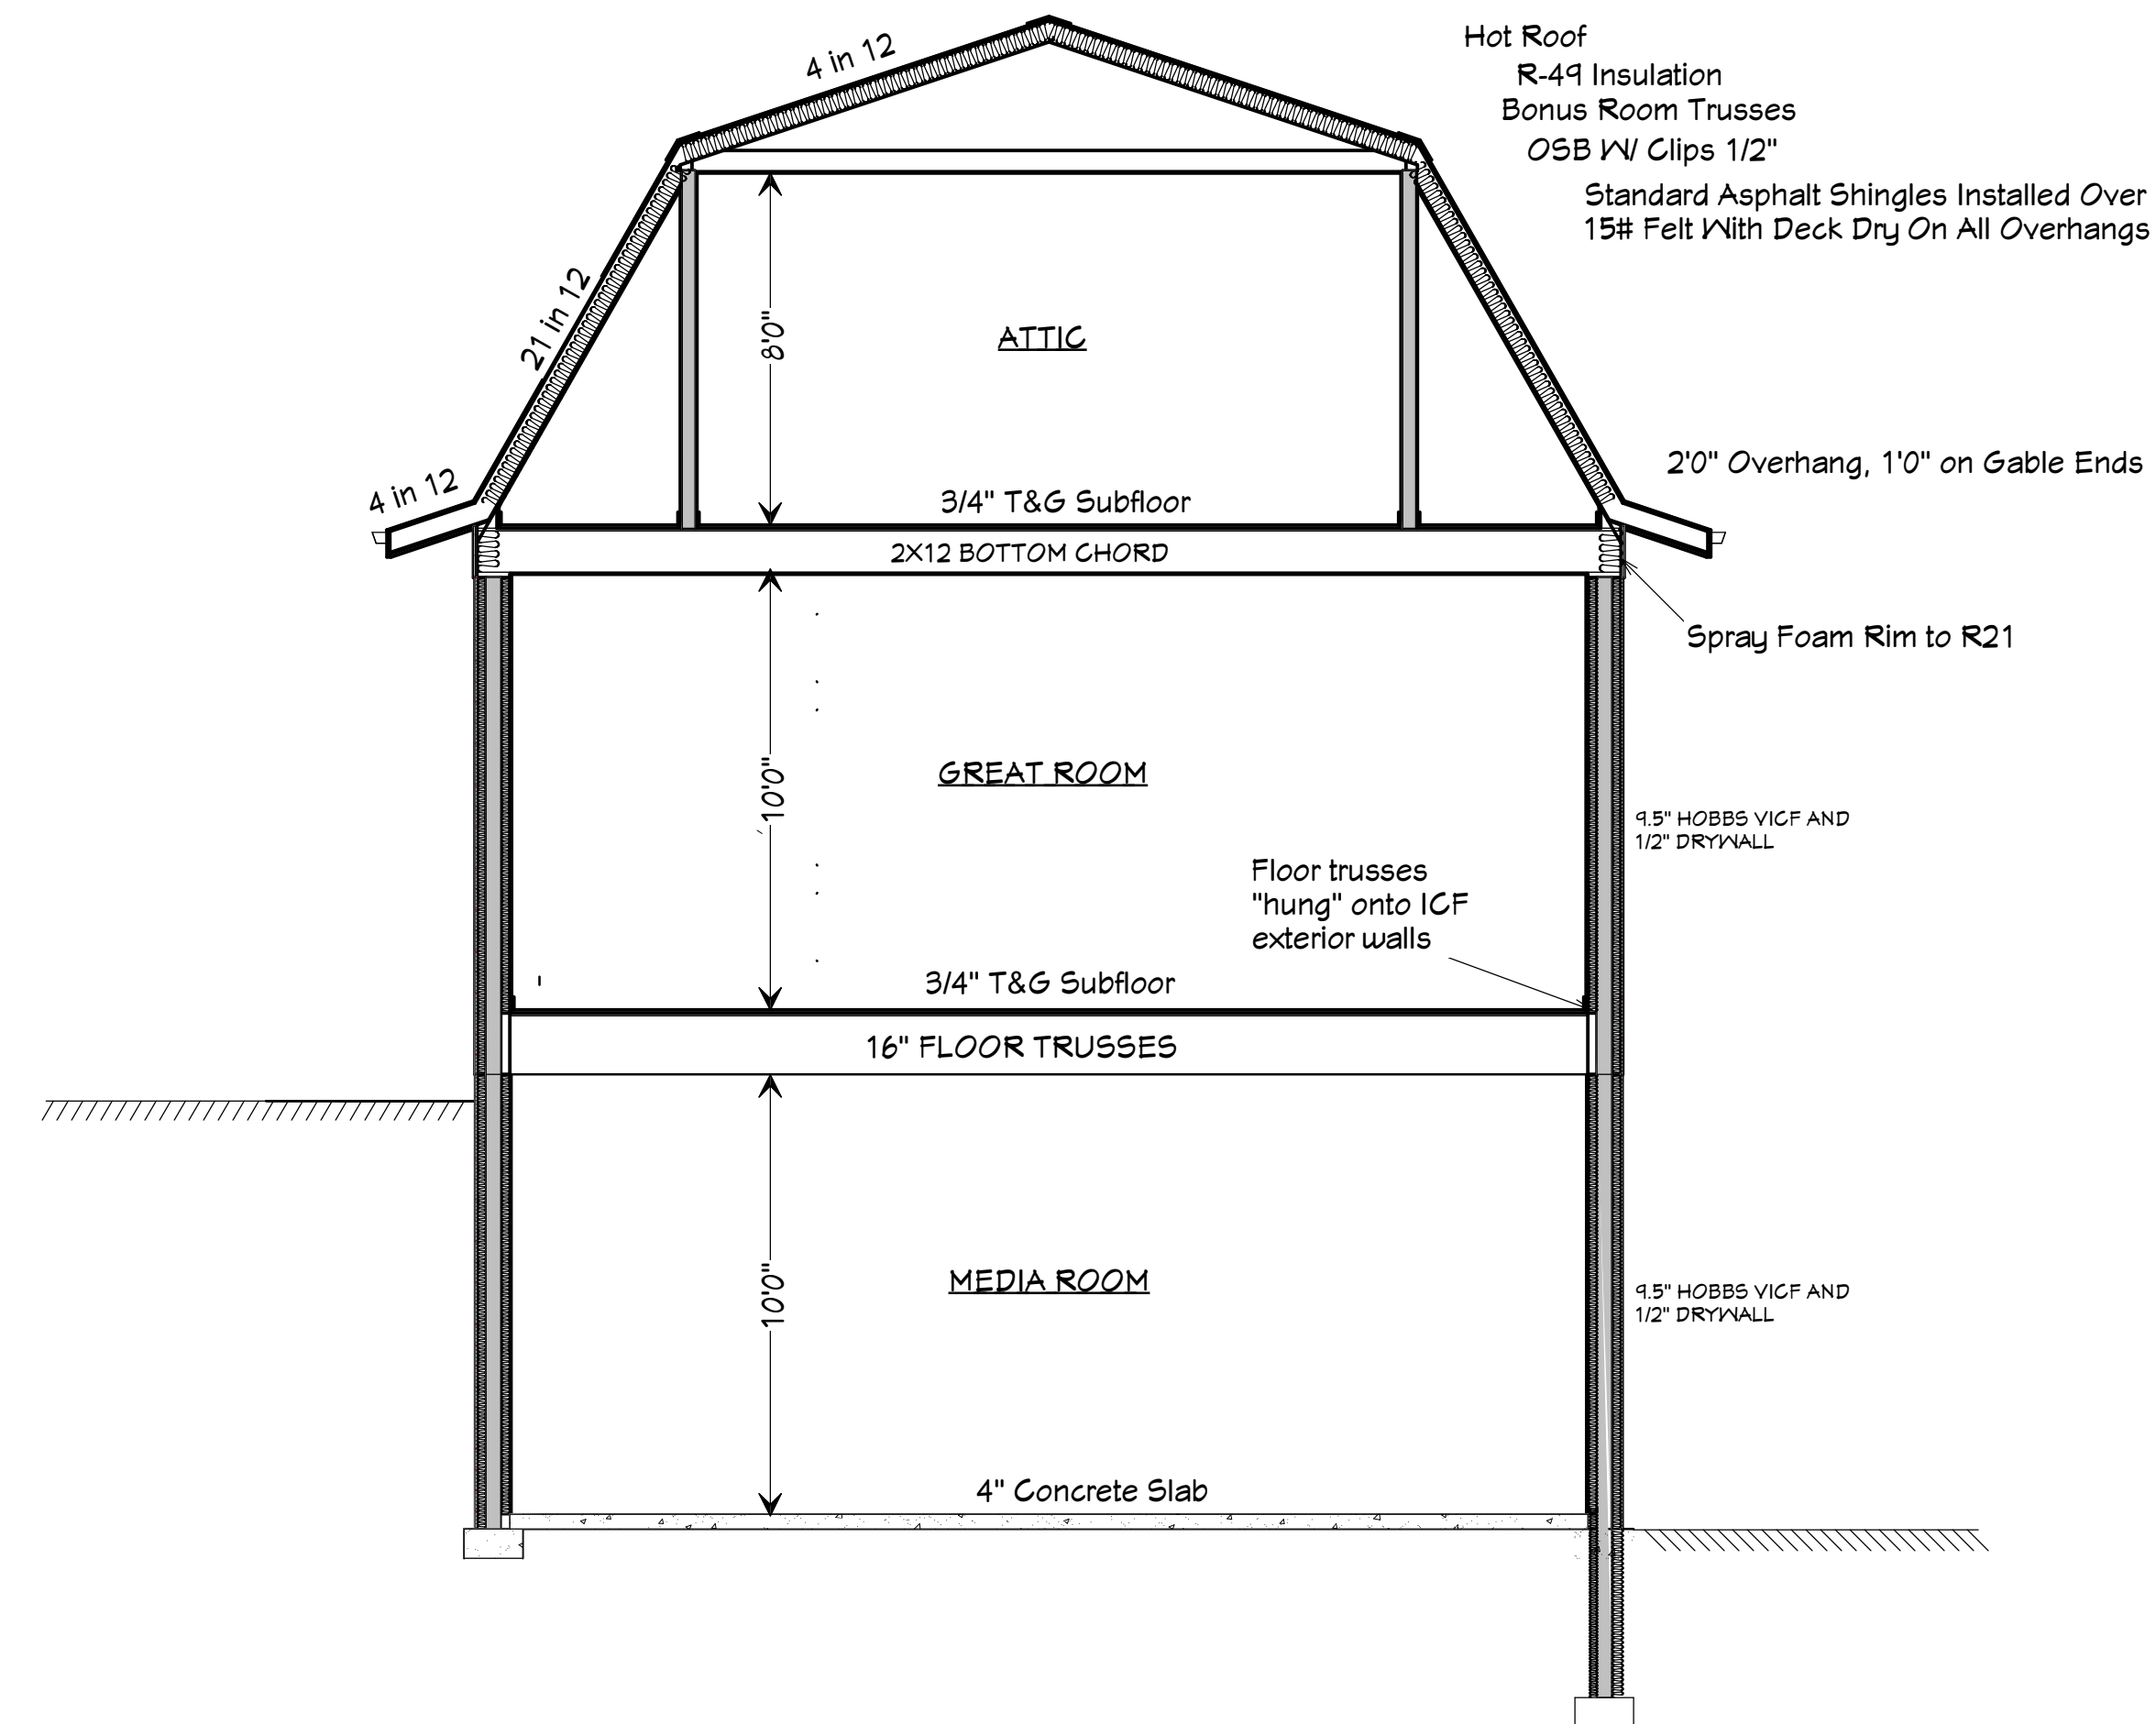

<b>A-11</b>	SHEET:	1/4" = 1'0"	SCALE:	8/6/2024	DATE:

PROJECT DESCRIPTION:  
11927 Square Lake Trail N  
Stillwater, MN 55082

SHEET TITLE:  
Cross Sections

**FOUNDATION DETAIL**  
3507 W 50th ST  
Minneapolis, MN 55410

