



LLOYD CHALUPSKY
 PARCEL D
 132ND ST. No.
 HUGO

SCALE: 1" = APPROX. 60' IN
 HOUSE + BORING LAYOUT
 + FRONT FOOTAGE

1200 SQ. FT. DRAINFIELD
 7 RUNS - 60' LONG
 36" WIDE - 24" TO 30" DEEP
 7'6" CENTER TO CENTER
 TRENCH SPACING
 FOLLOW THE CONTOURS
 KEEP BOTTOM OF TRENCH
 LEVEL

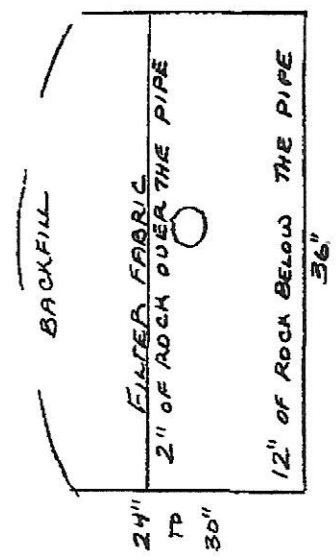

DRAINFIELD CROSS SECTION
 NO SCALE

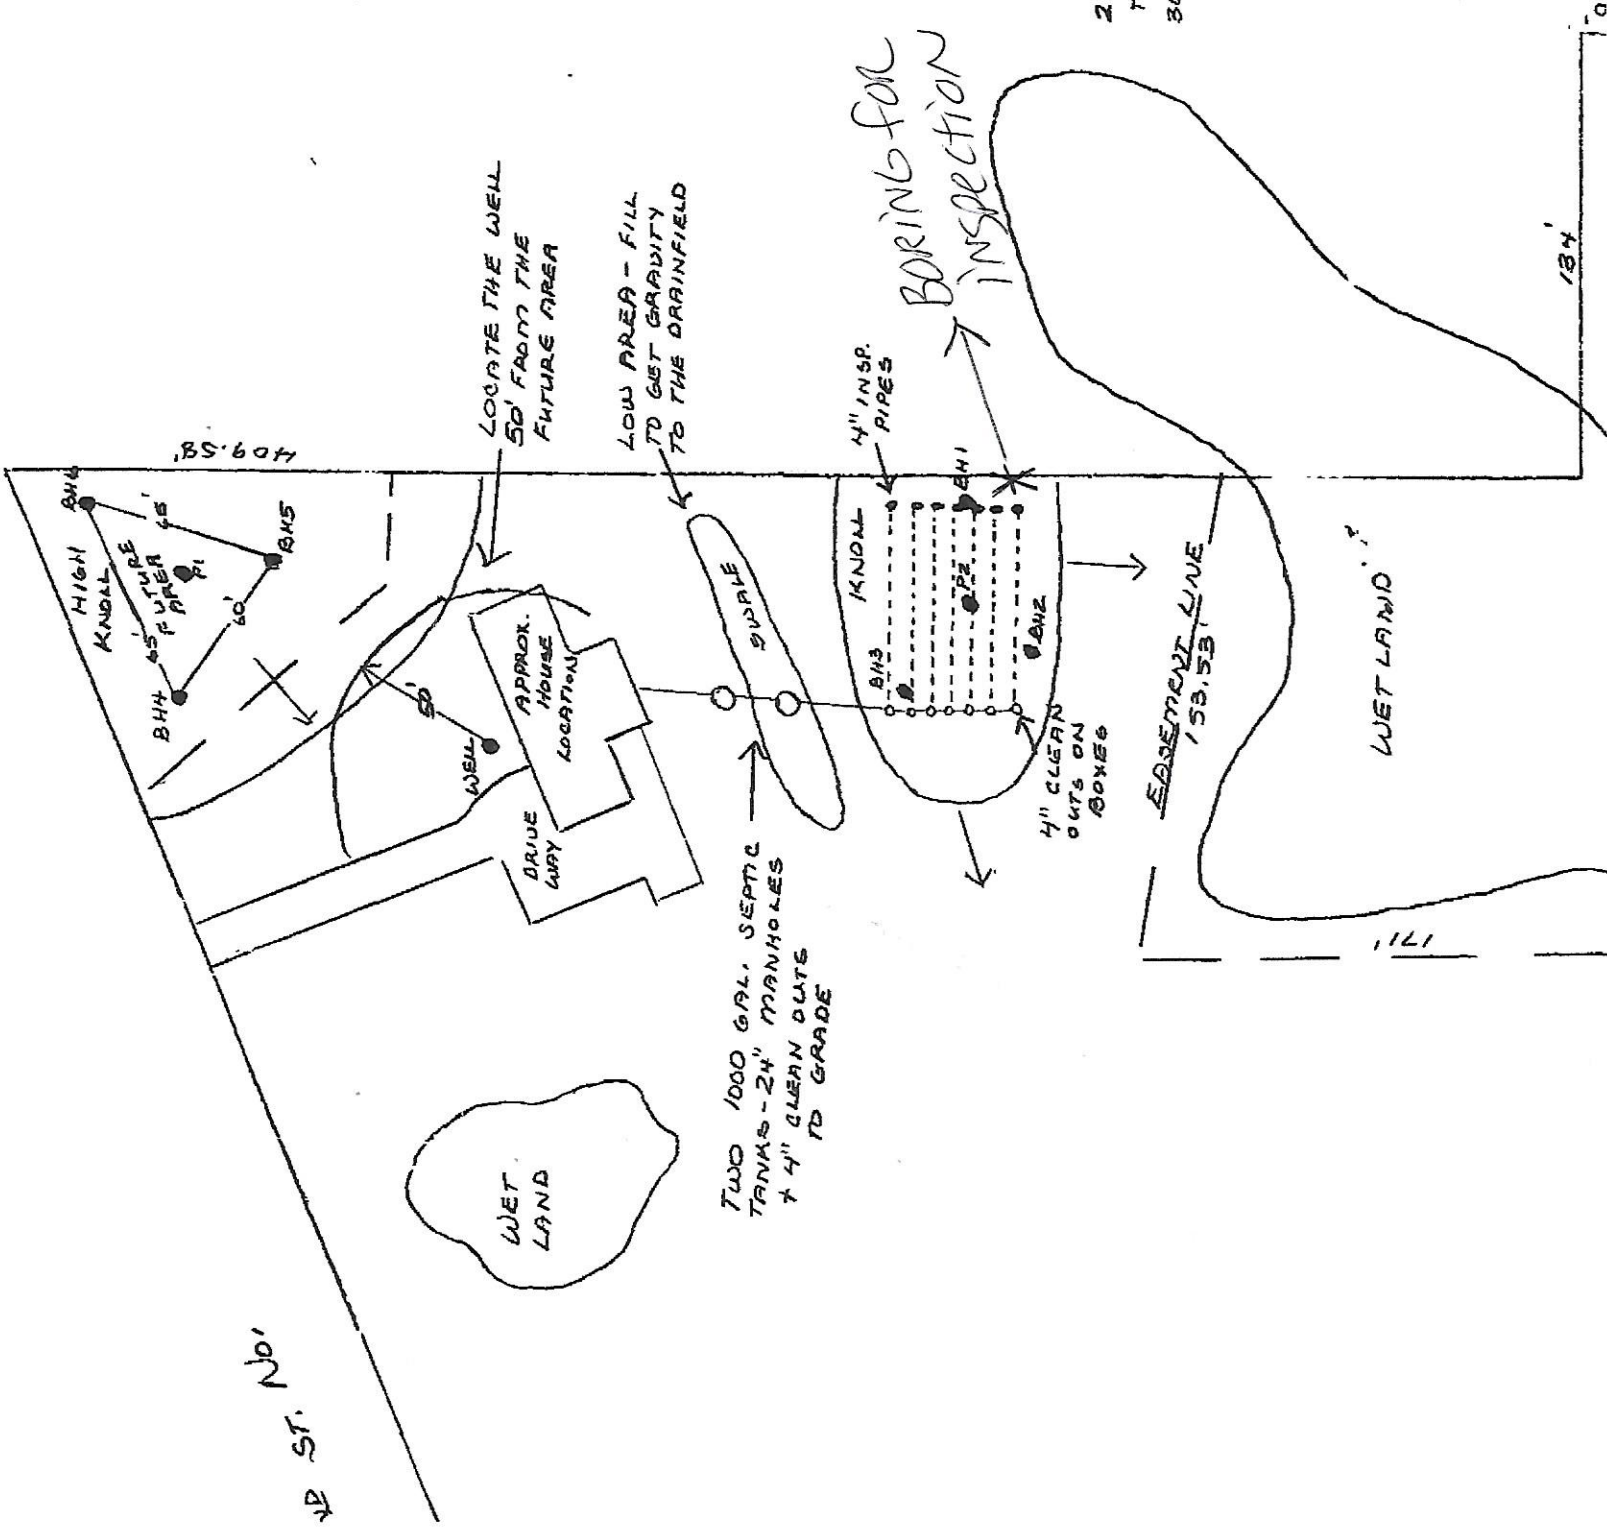

132ND ST. No.

WET LAND

TWO 1000 GAL. SEPTIC
 TANKS - 24" MANHOLES
 + 4" CLEAN OUTS
 TO GRADE

BORING FOR
 INSPECTION

EDGEMENT LINE
 153.53'

WET LAND

134'

171'