

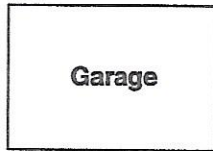


Washington County May Require
The Cistern To Be Properly Abandoned

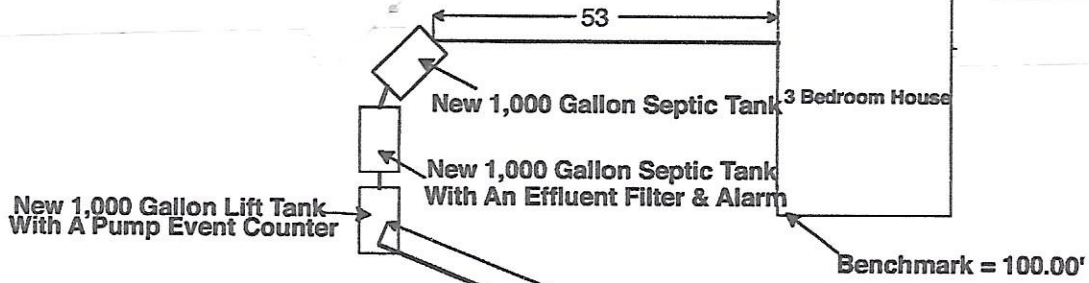

New 2" Pump Discharge Line

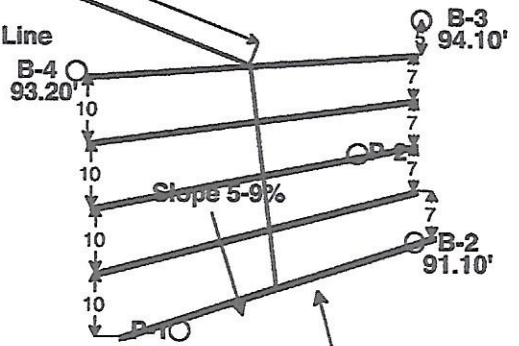

5 New Drainfield Trenches At 50' Each

Approximate Property Line

THIS IS NOT A SURVEY

**New System Design
15711 Square Lake Trail N, May Township, MN 55082**